





1. NP / prodejní plochy ; kavarna / +/- 0.000 m / M 1:200

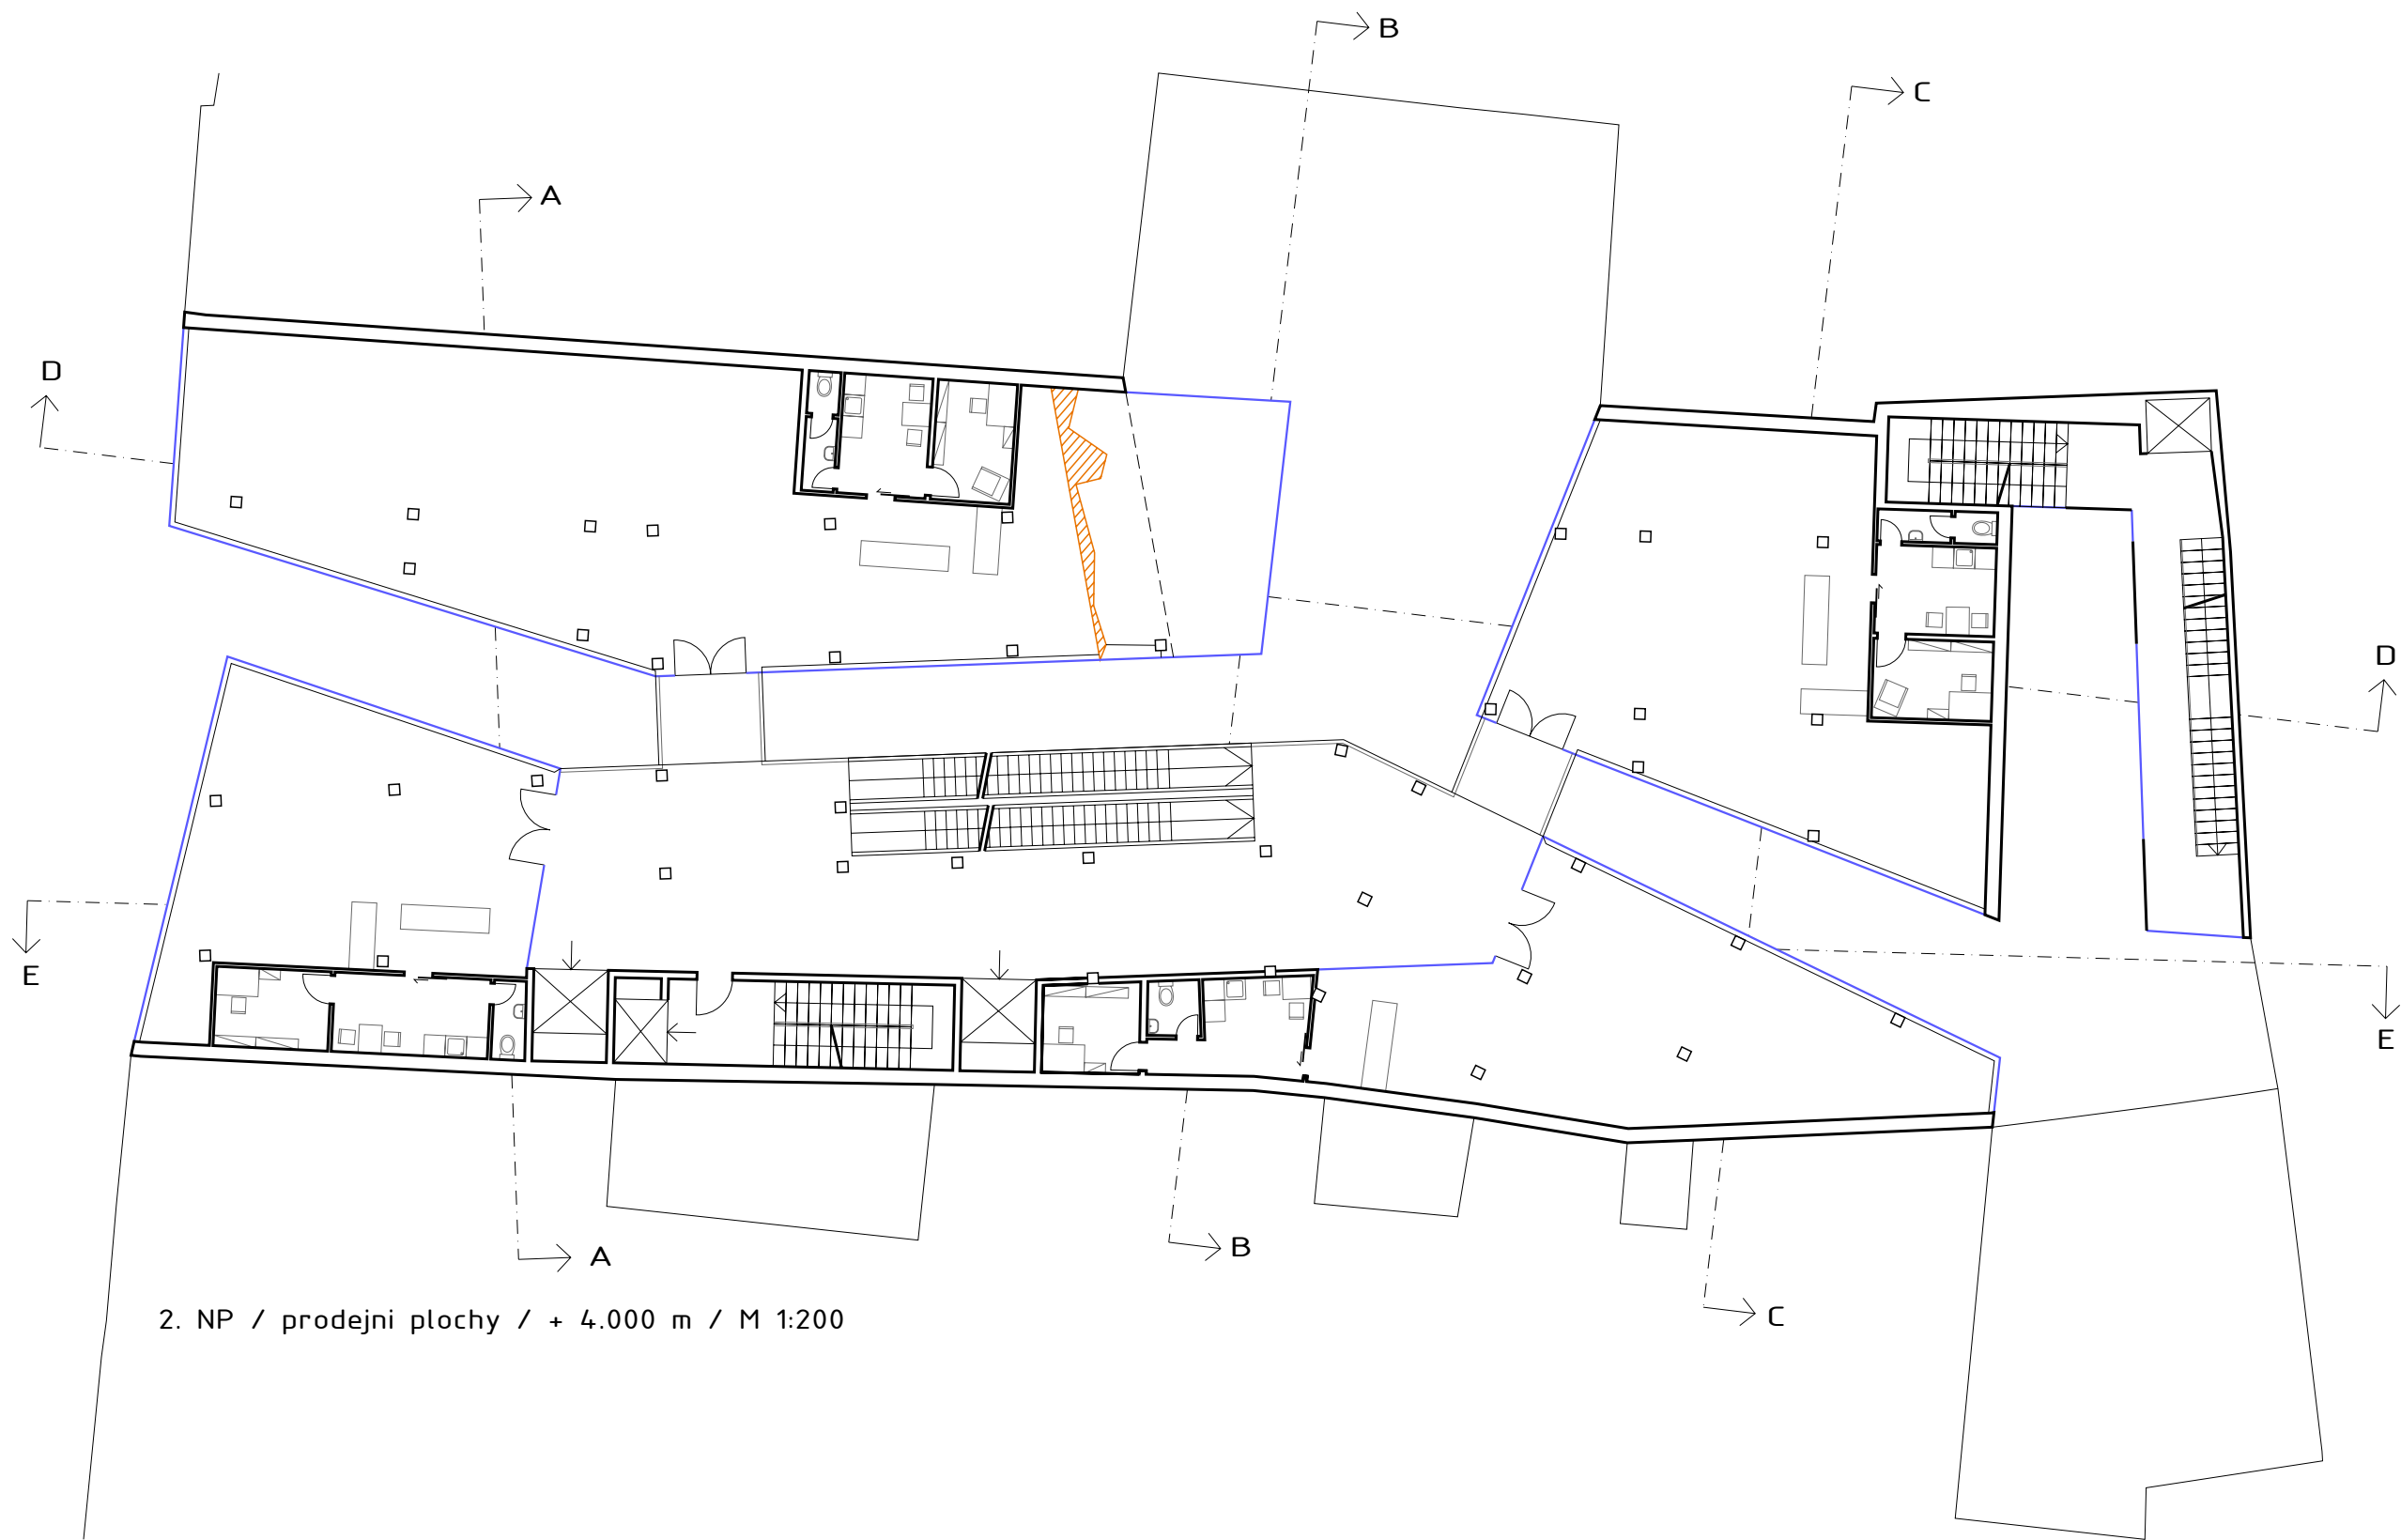

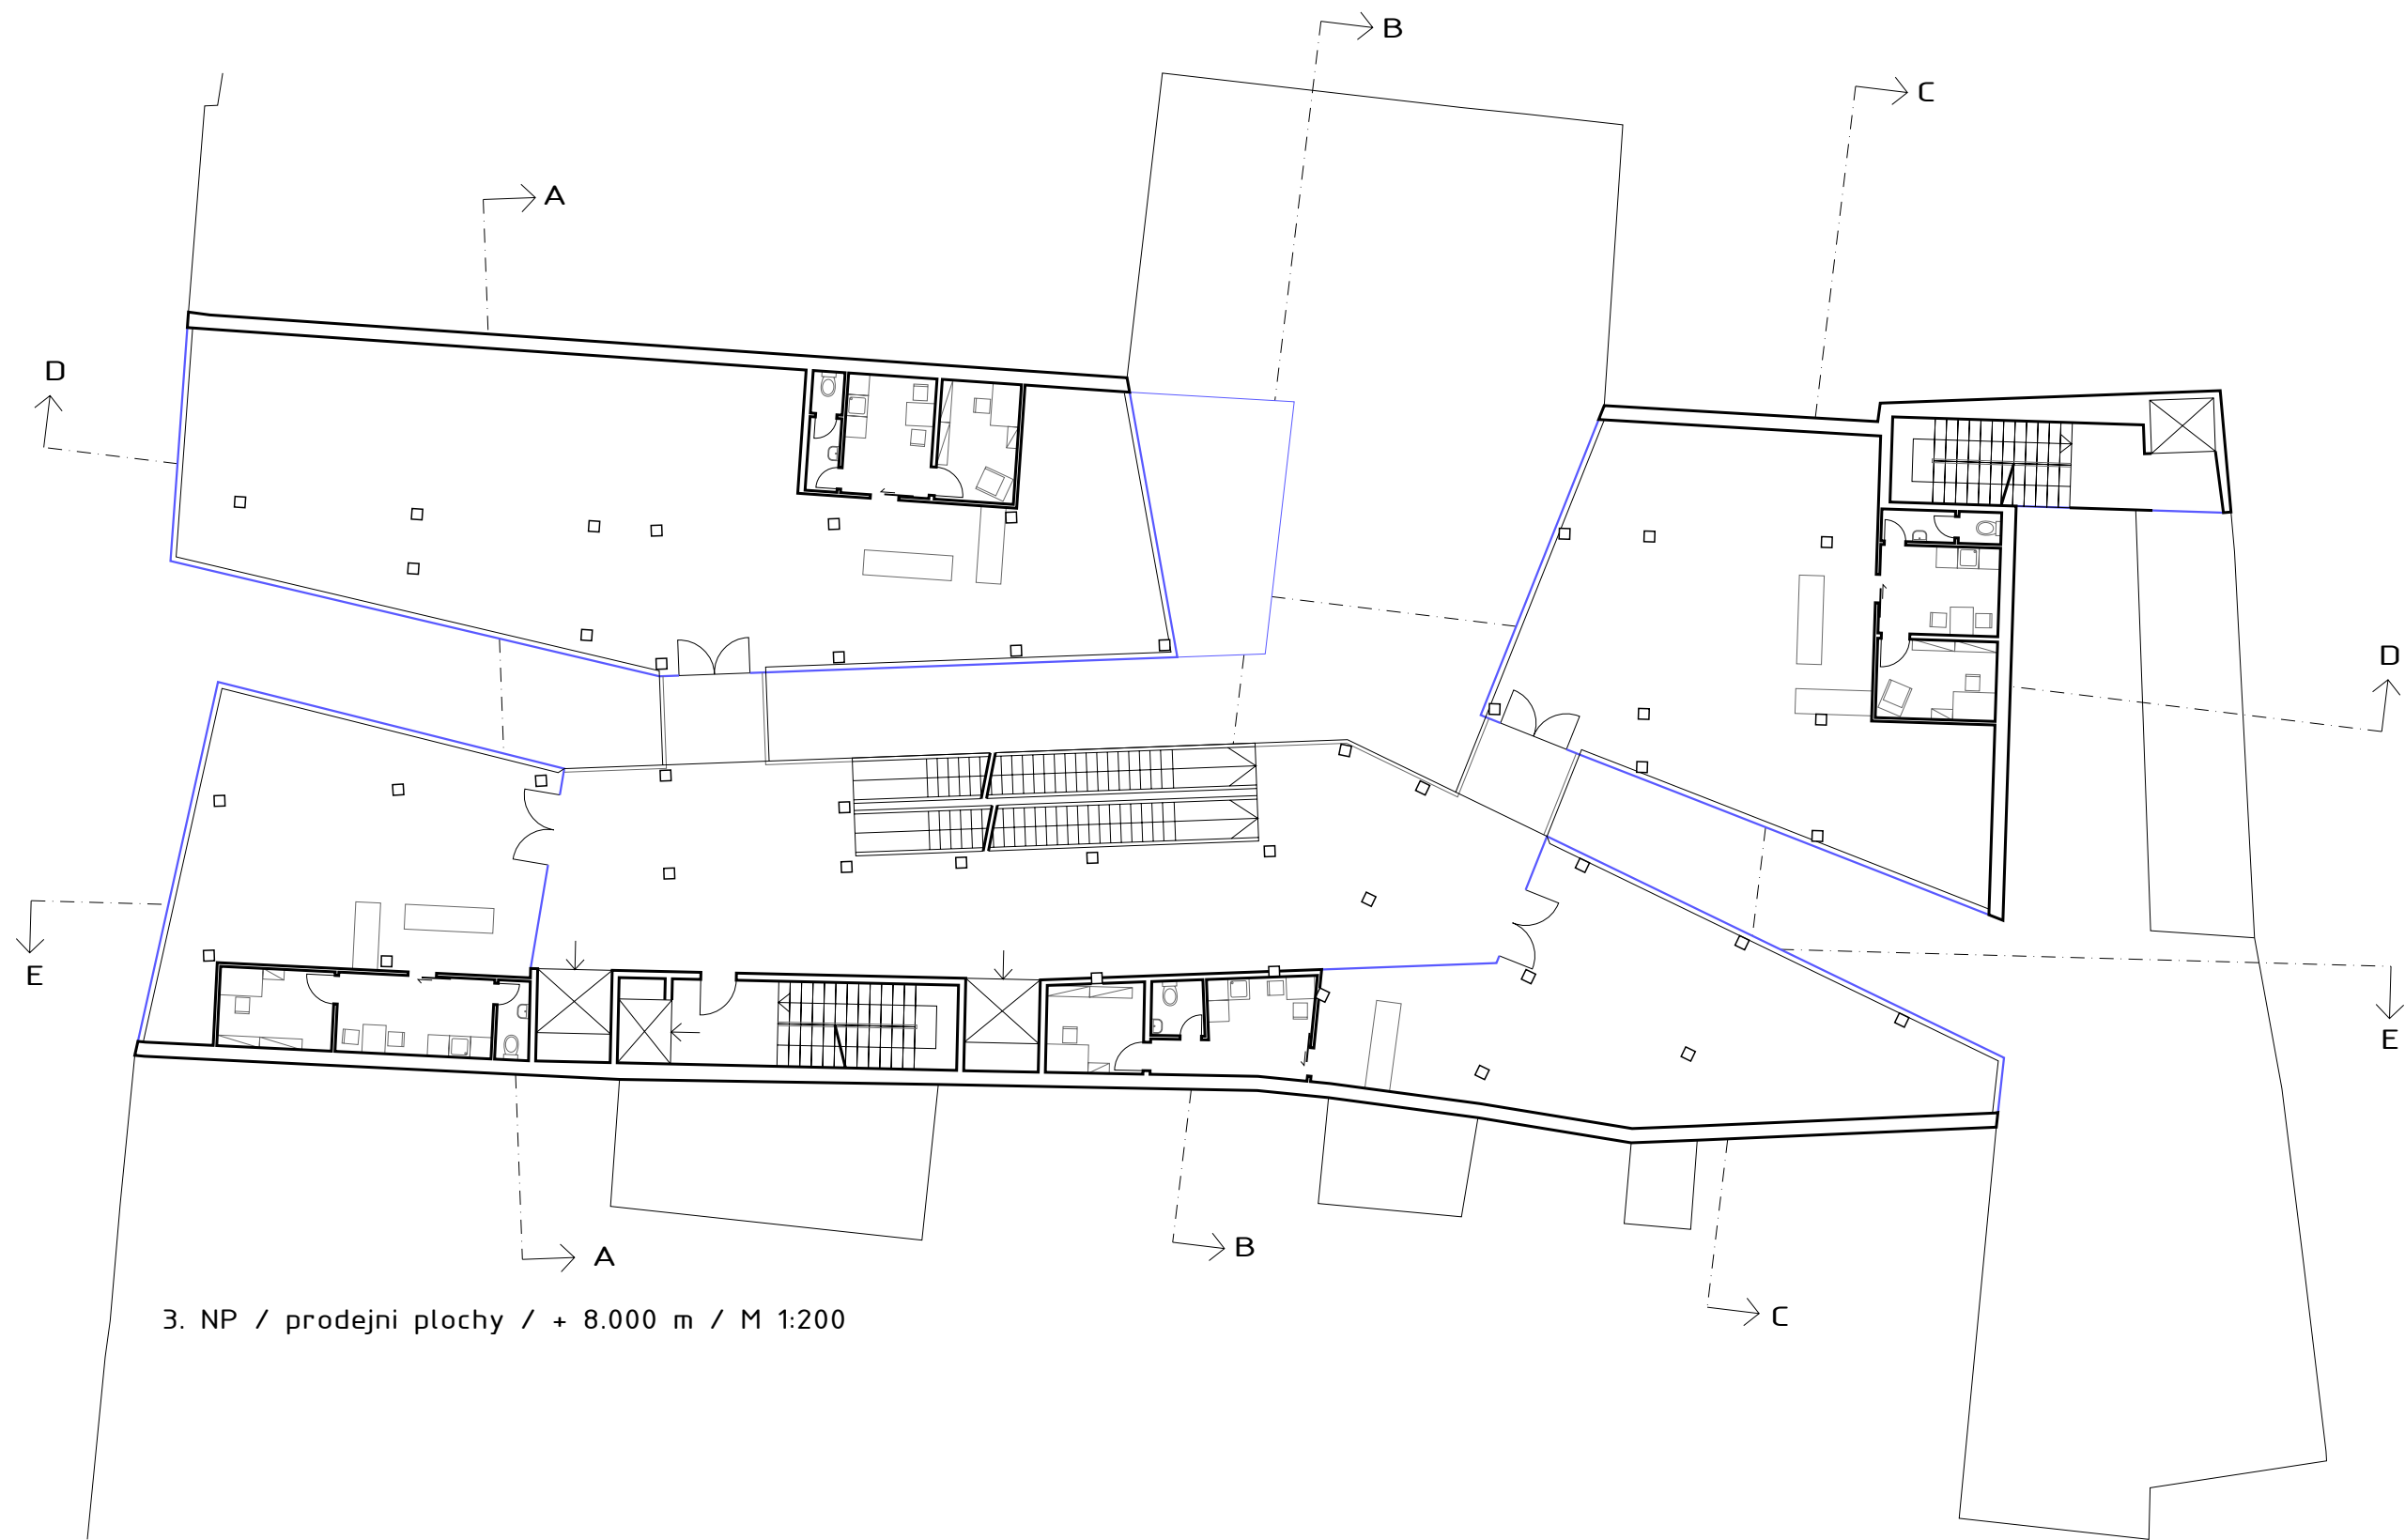

3. NP / prodejní plochy / + 8.000 m / M 1:200

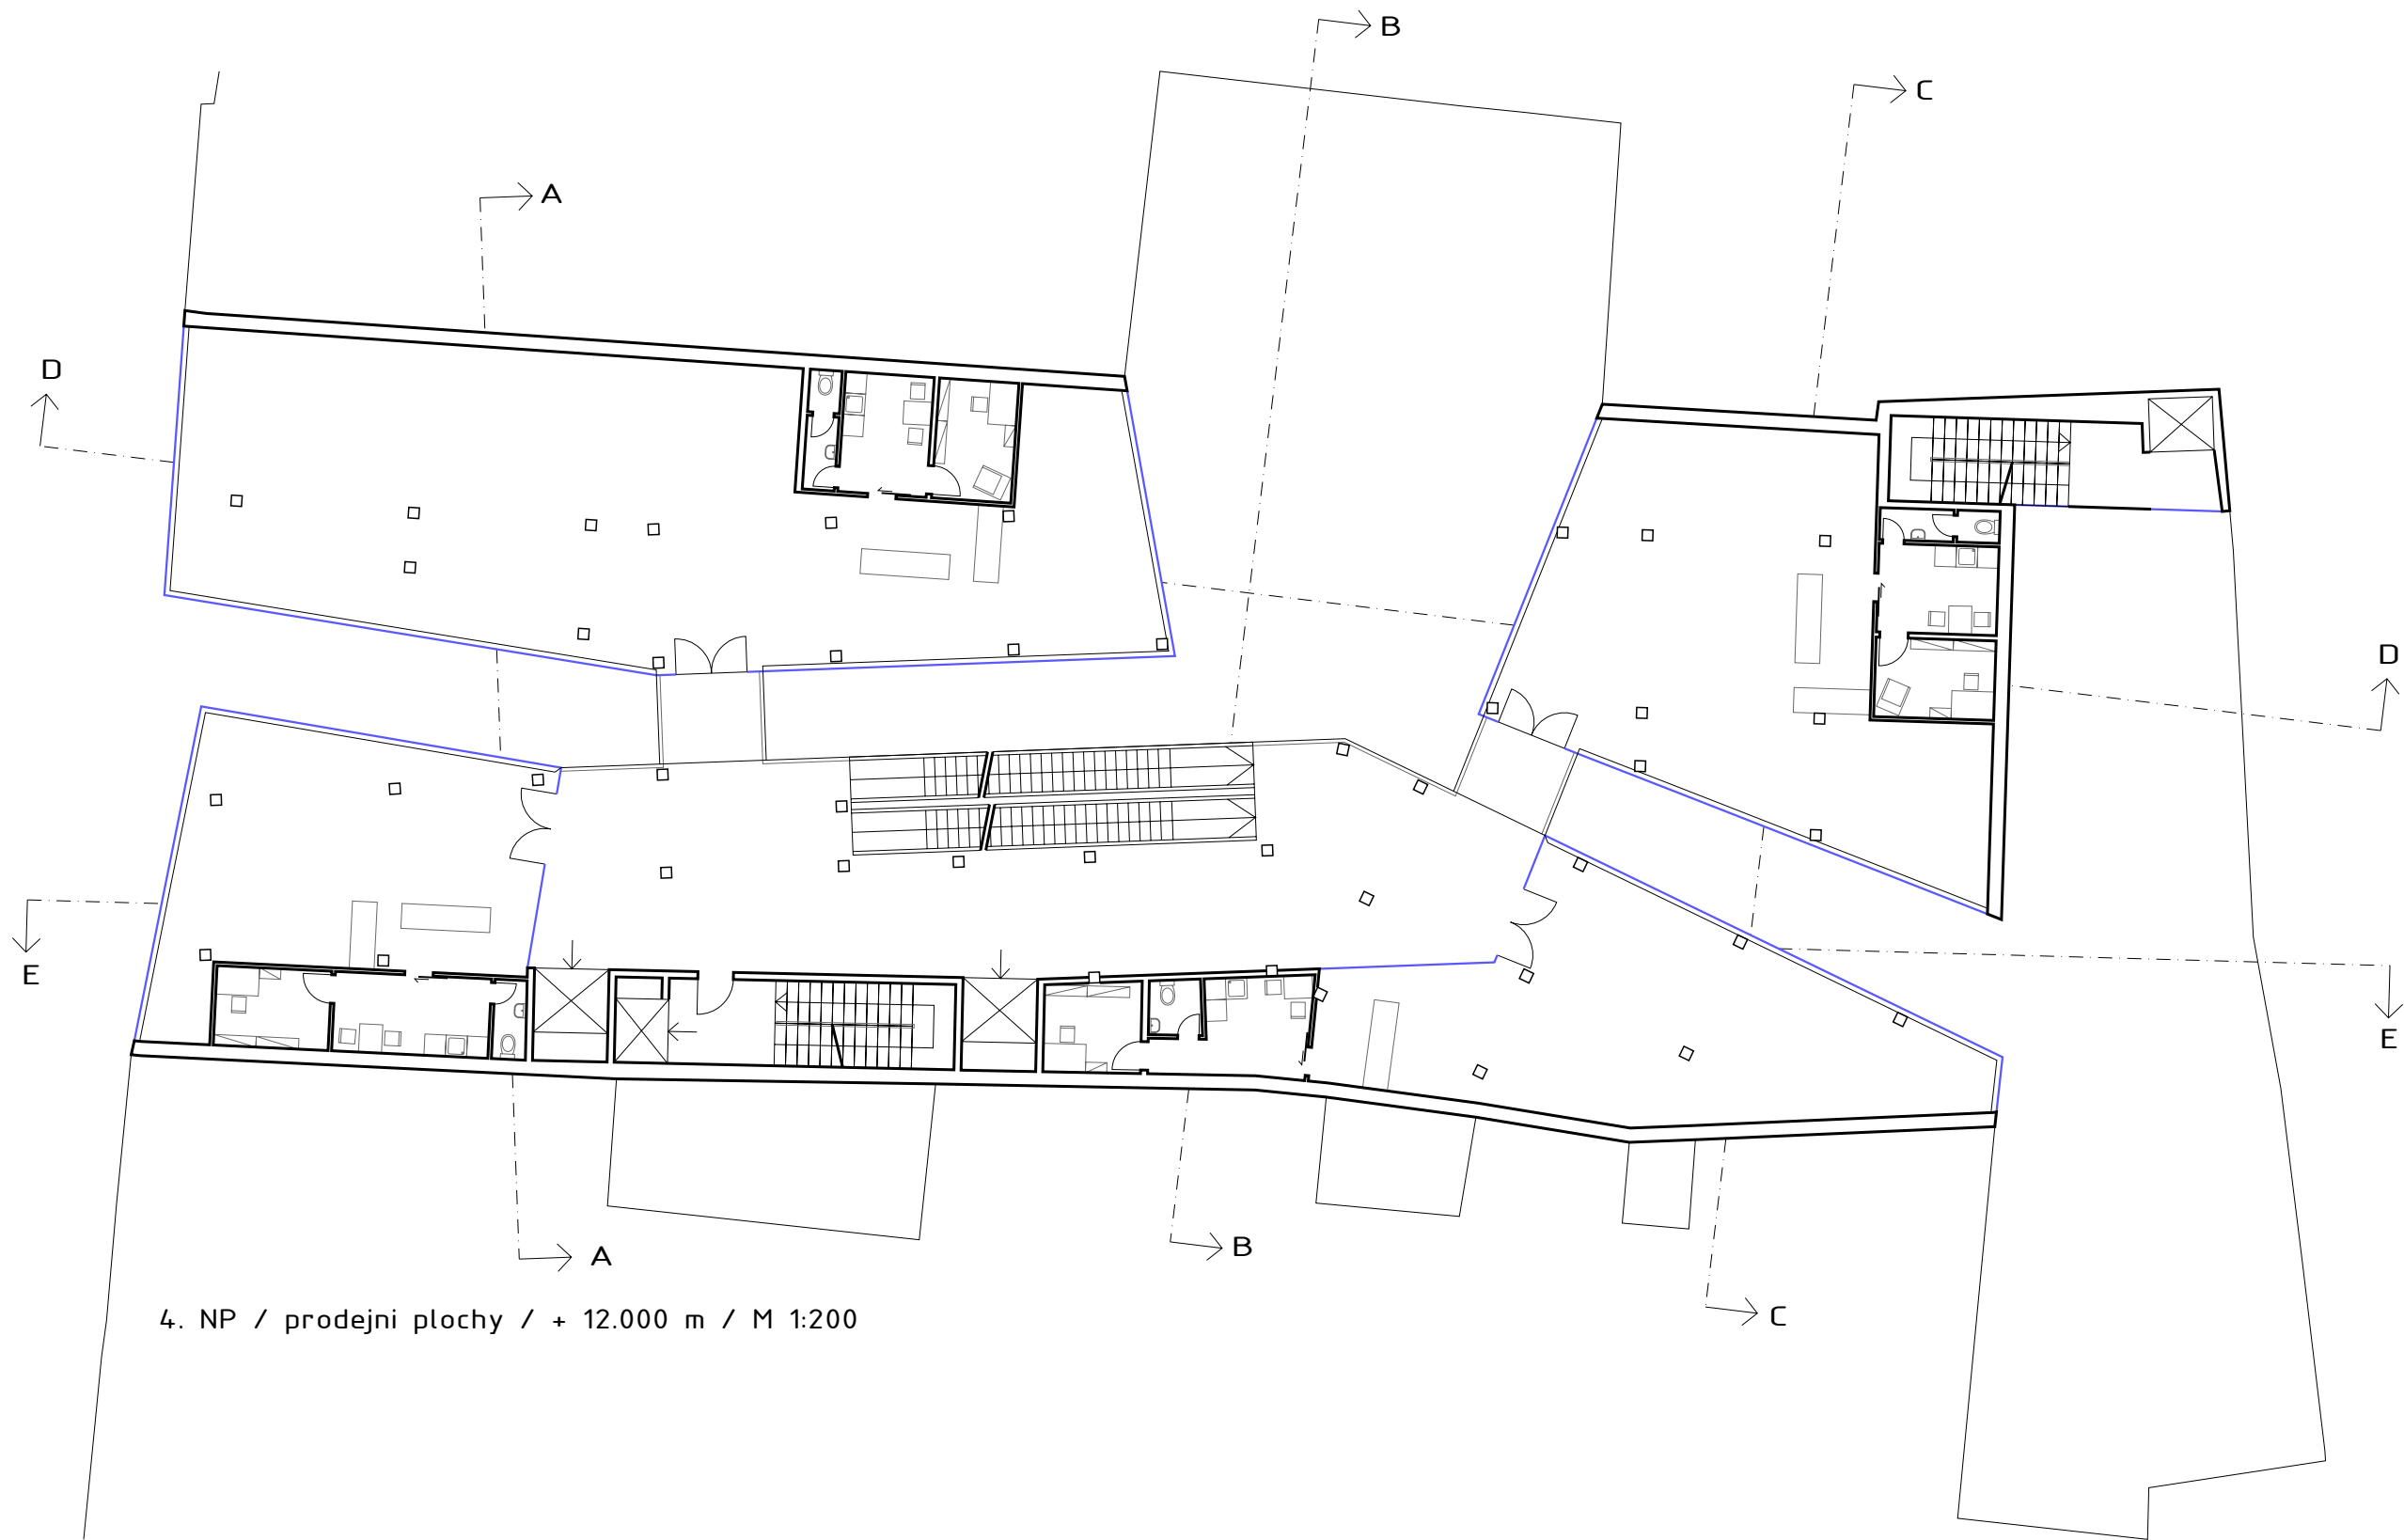

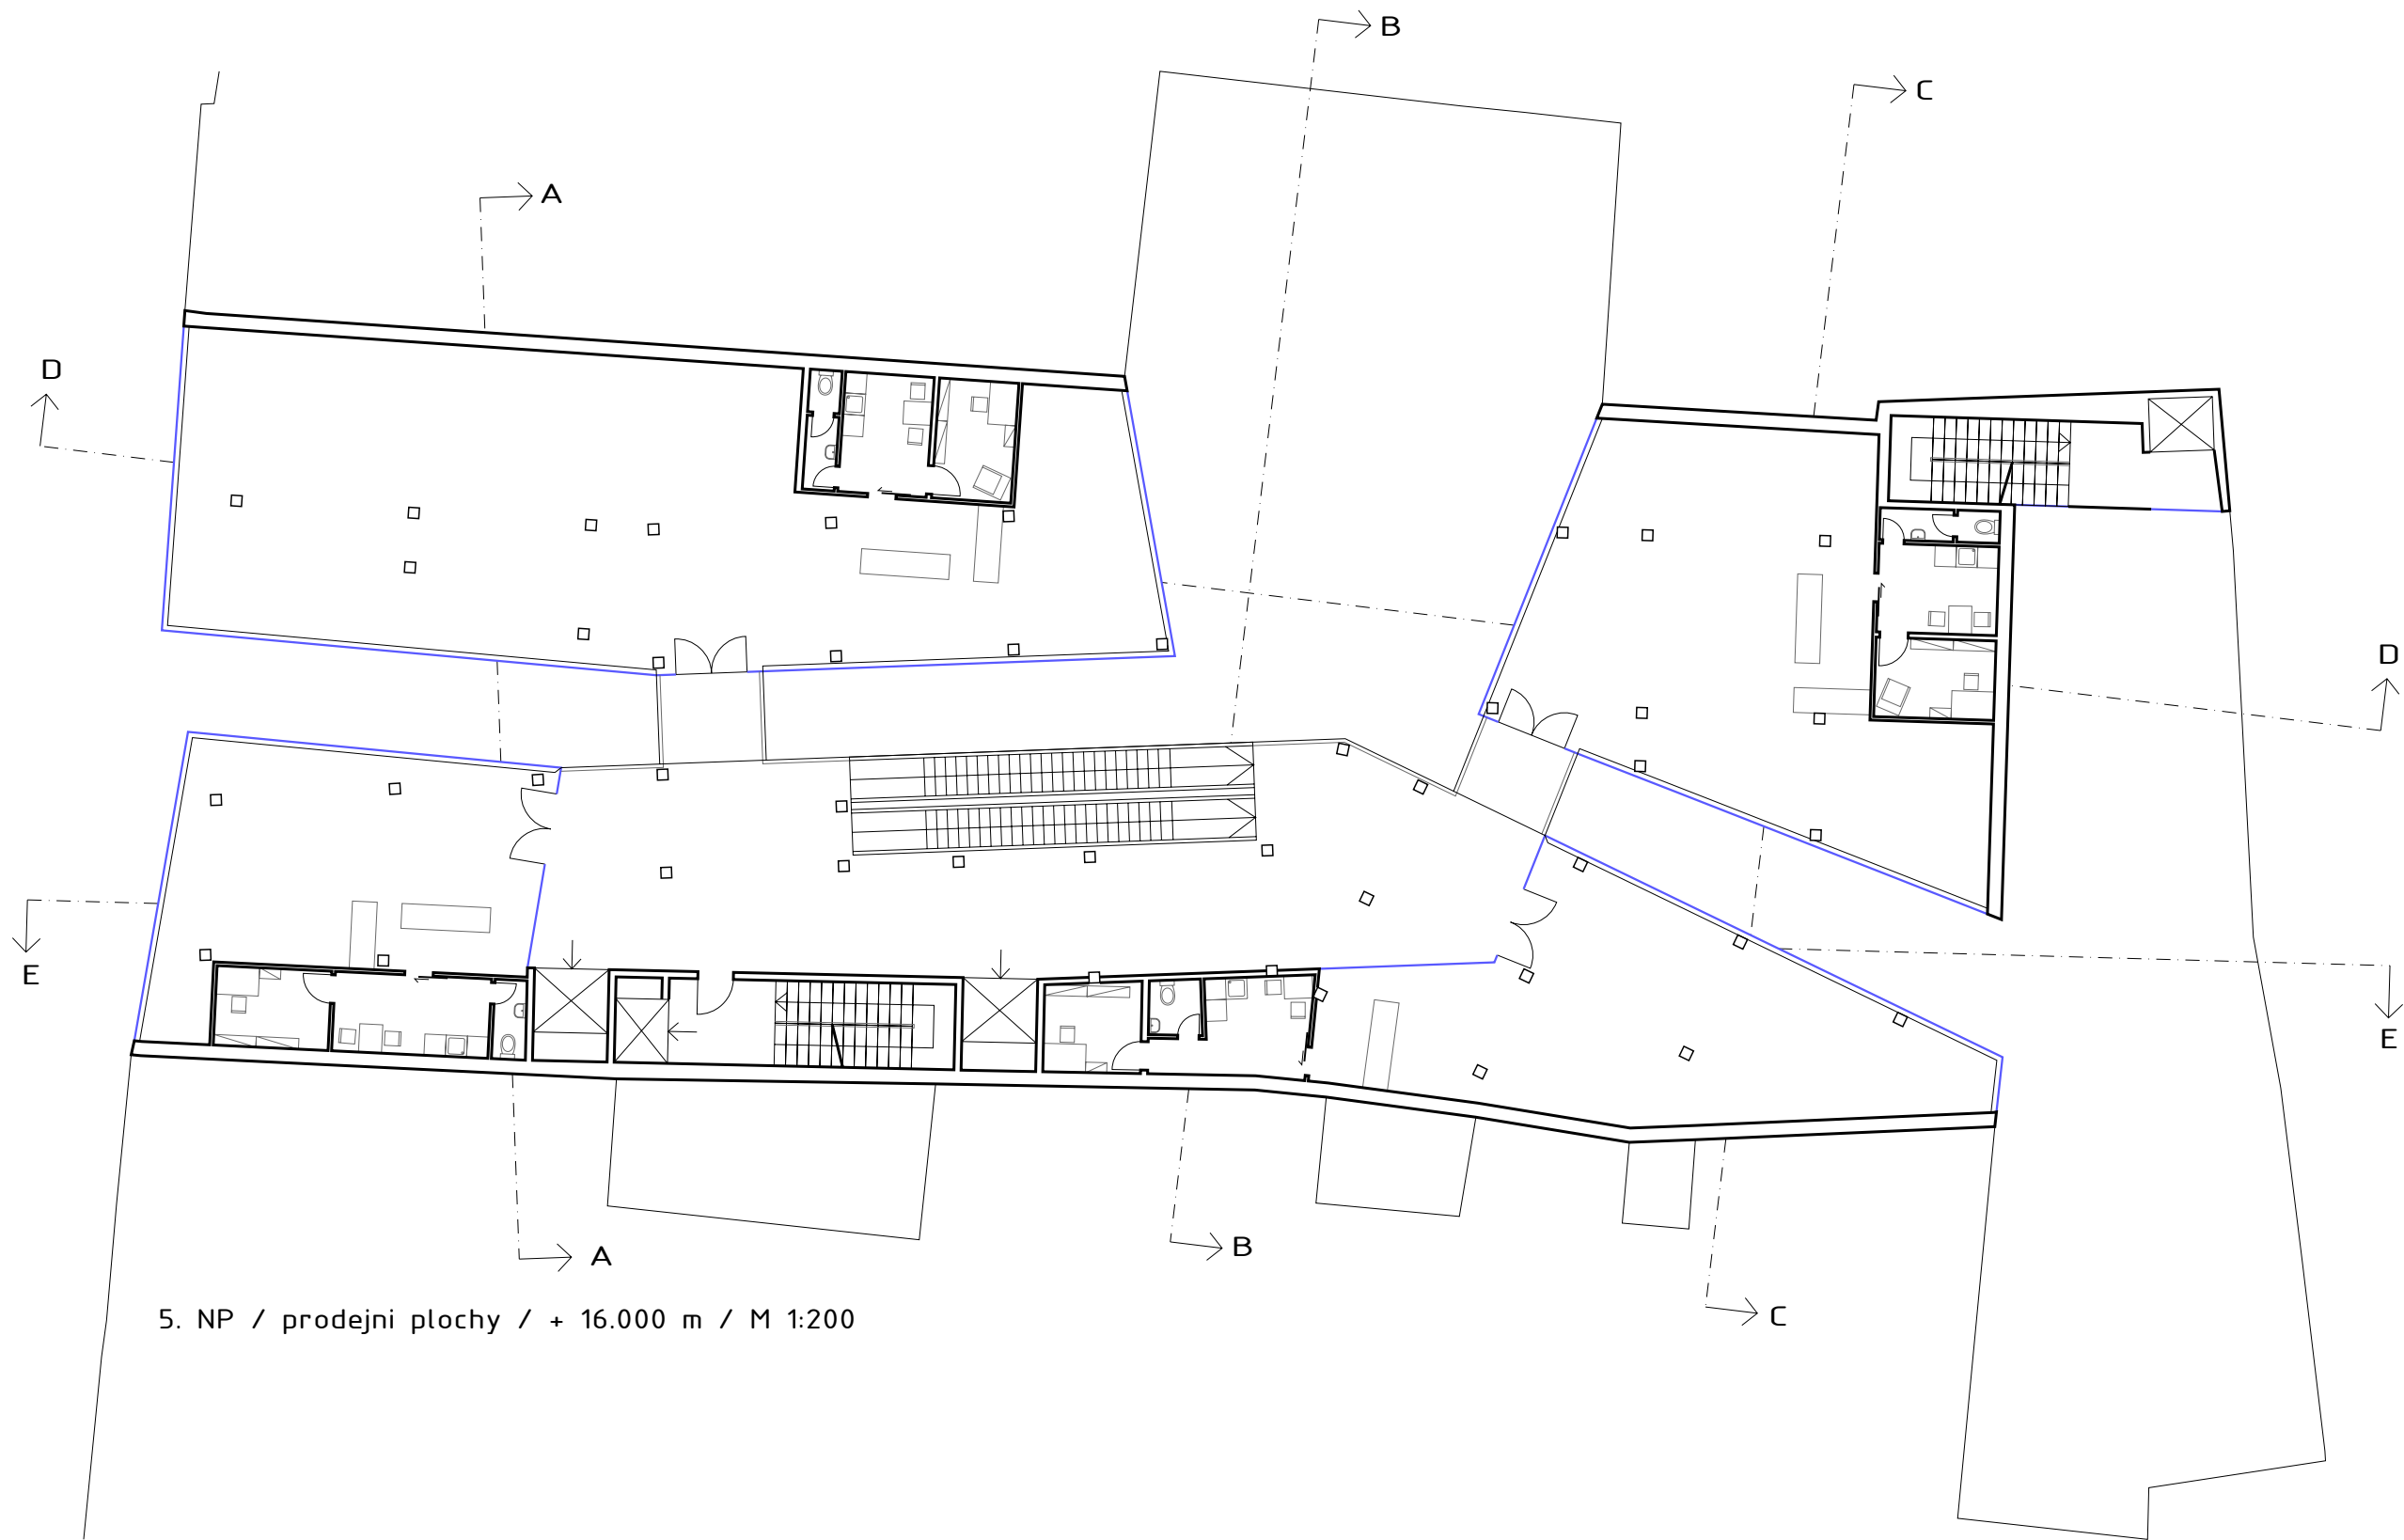





6. NP / byty / + 20.000 m / M 1:200




7. NP / byty / + 22.800 m / M 1:200

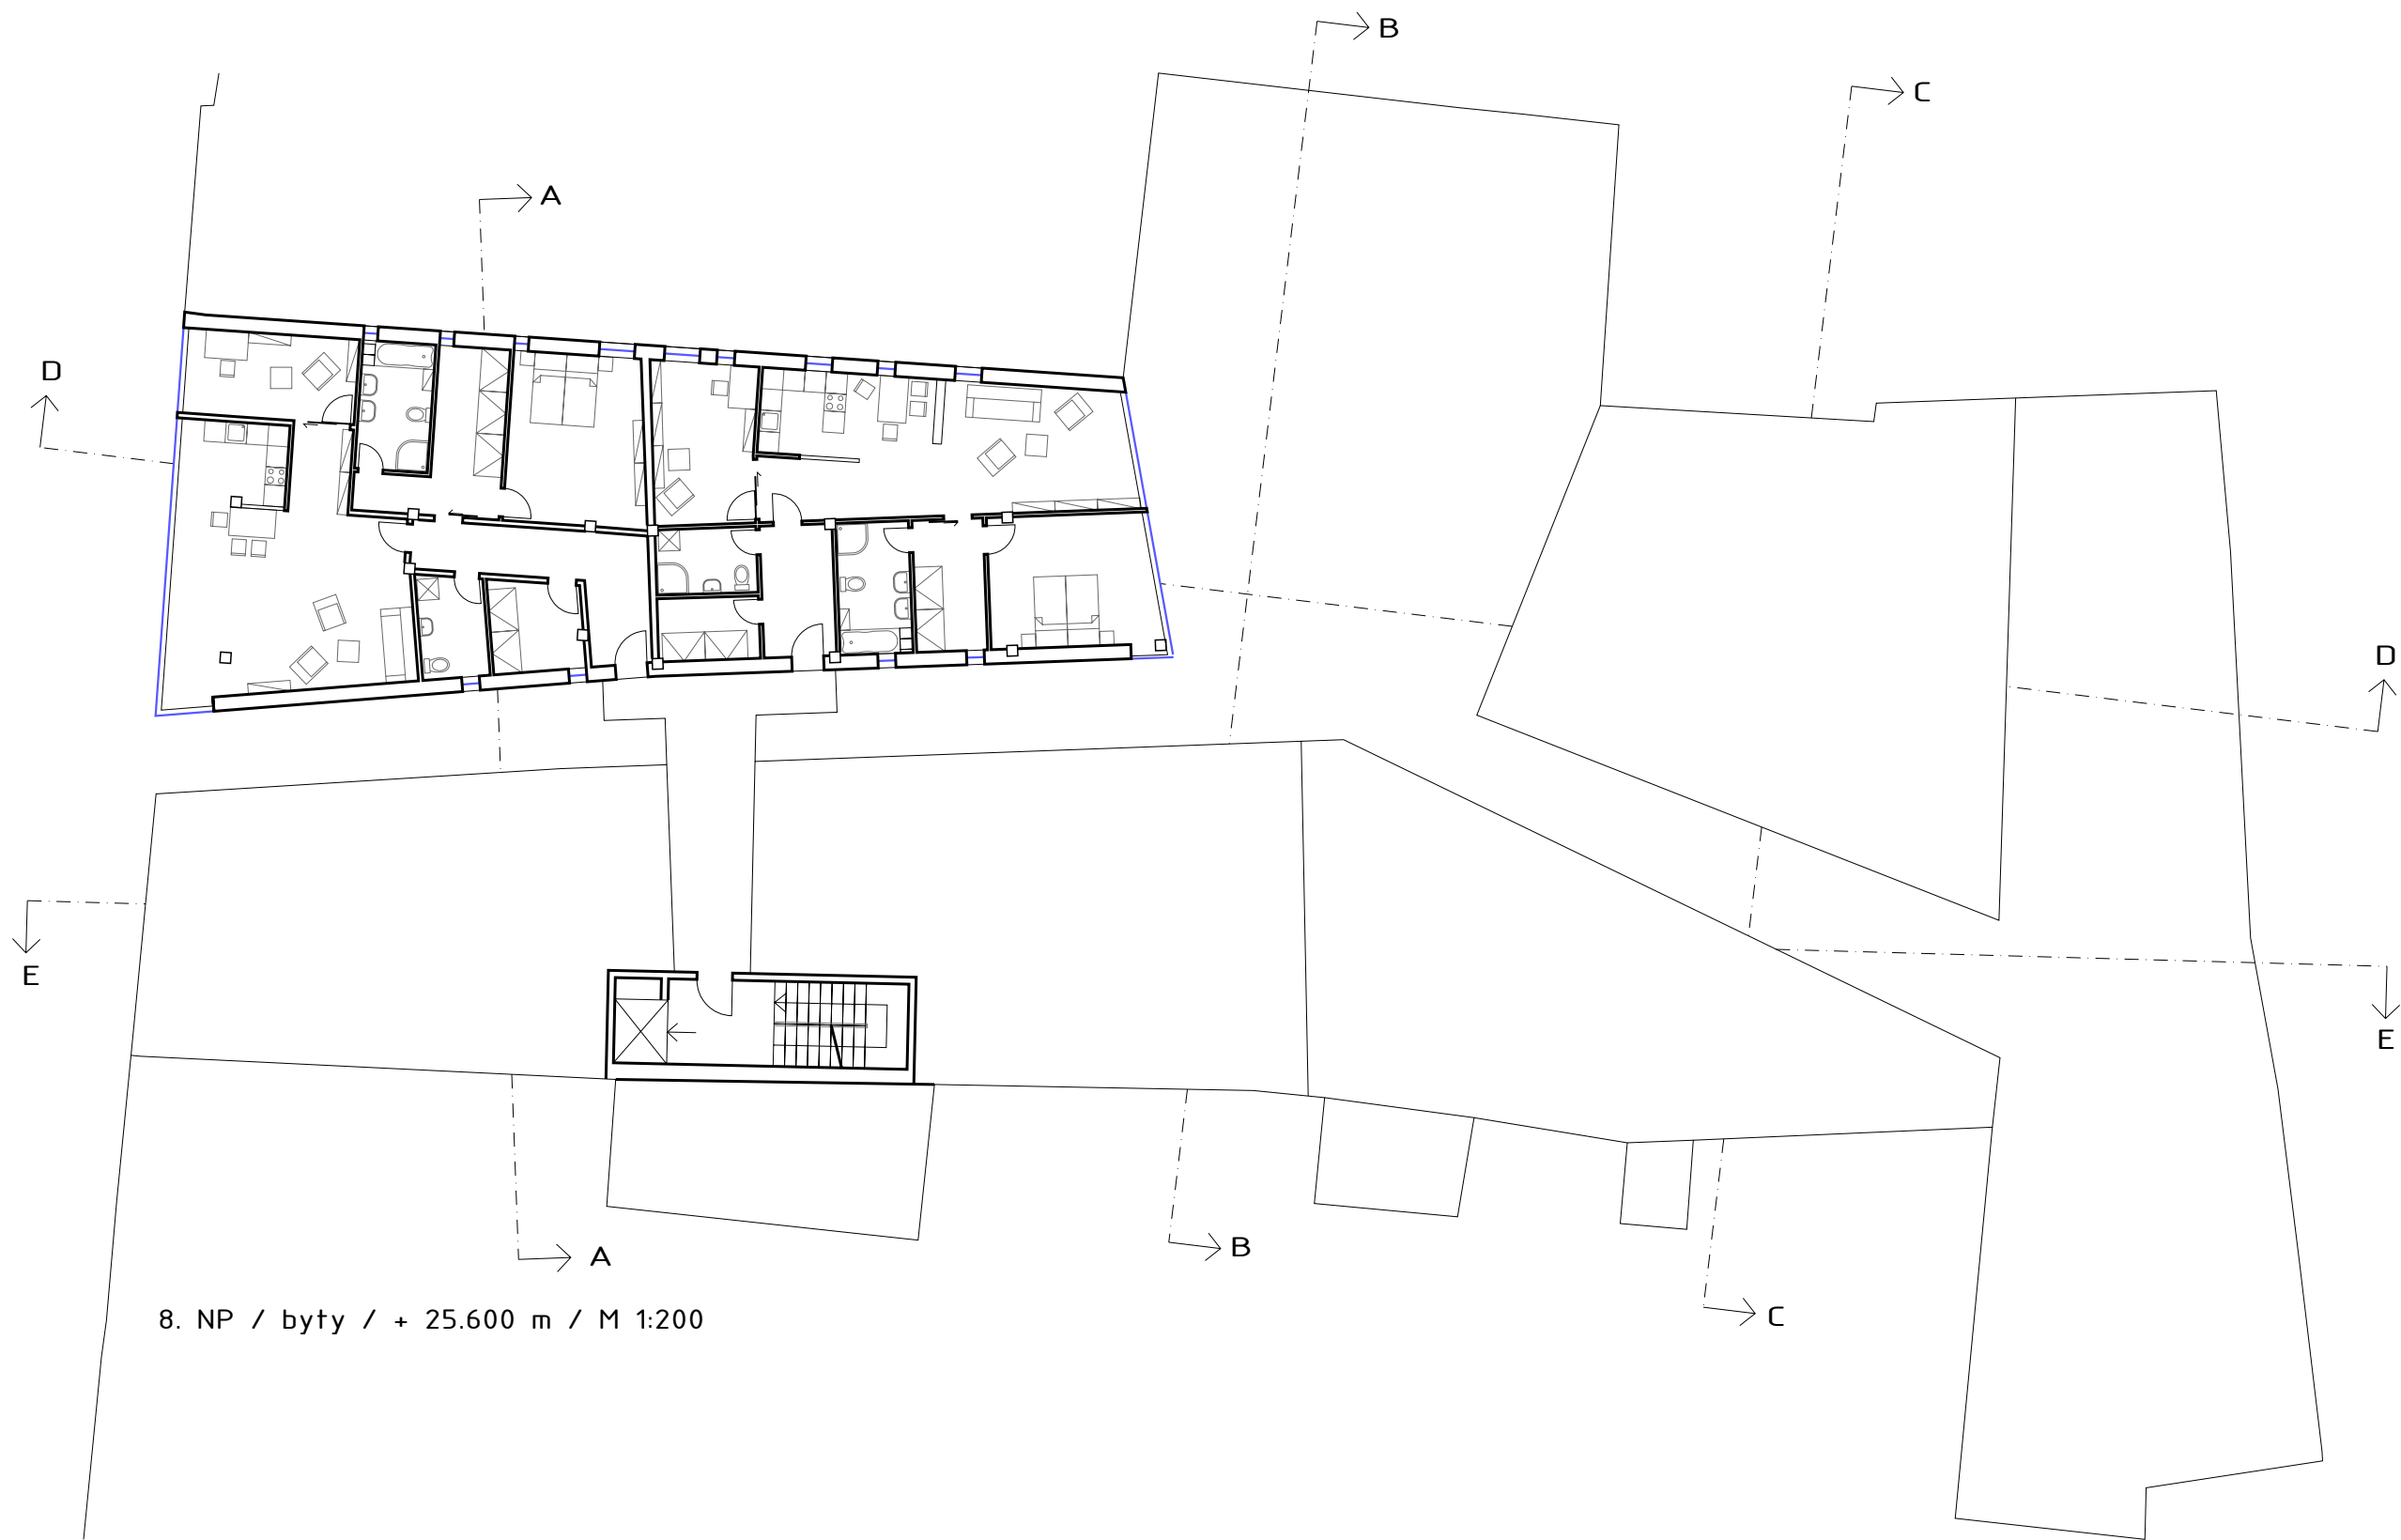


8. NP / byty / + 25.600 m / M 1:200

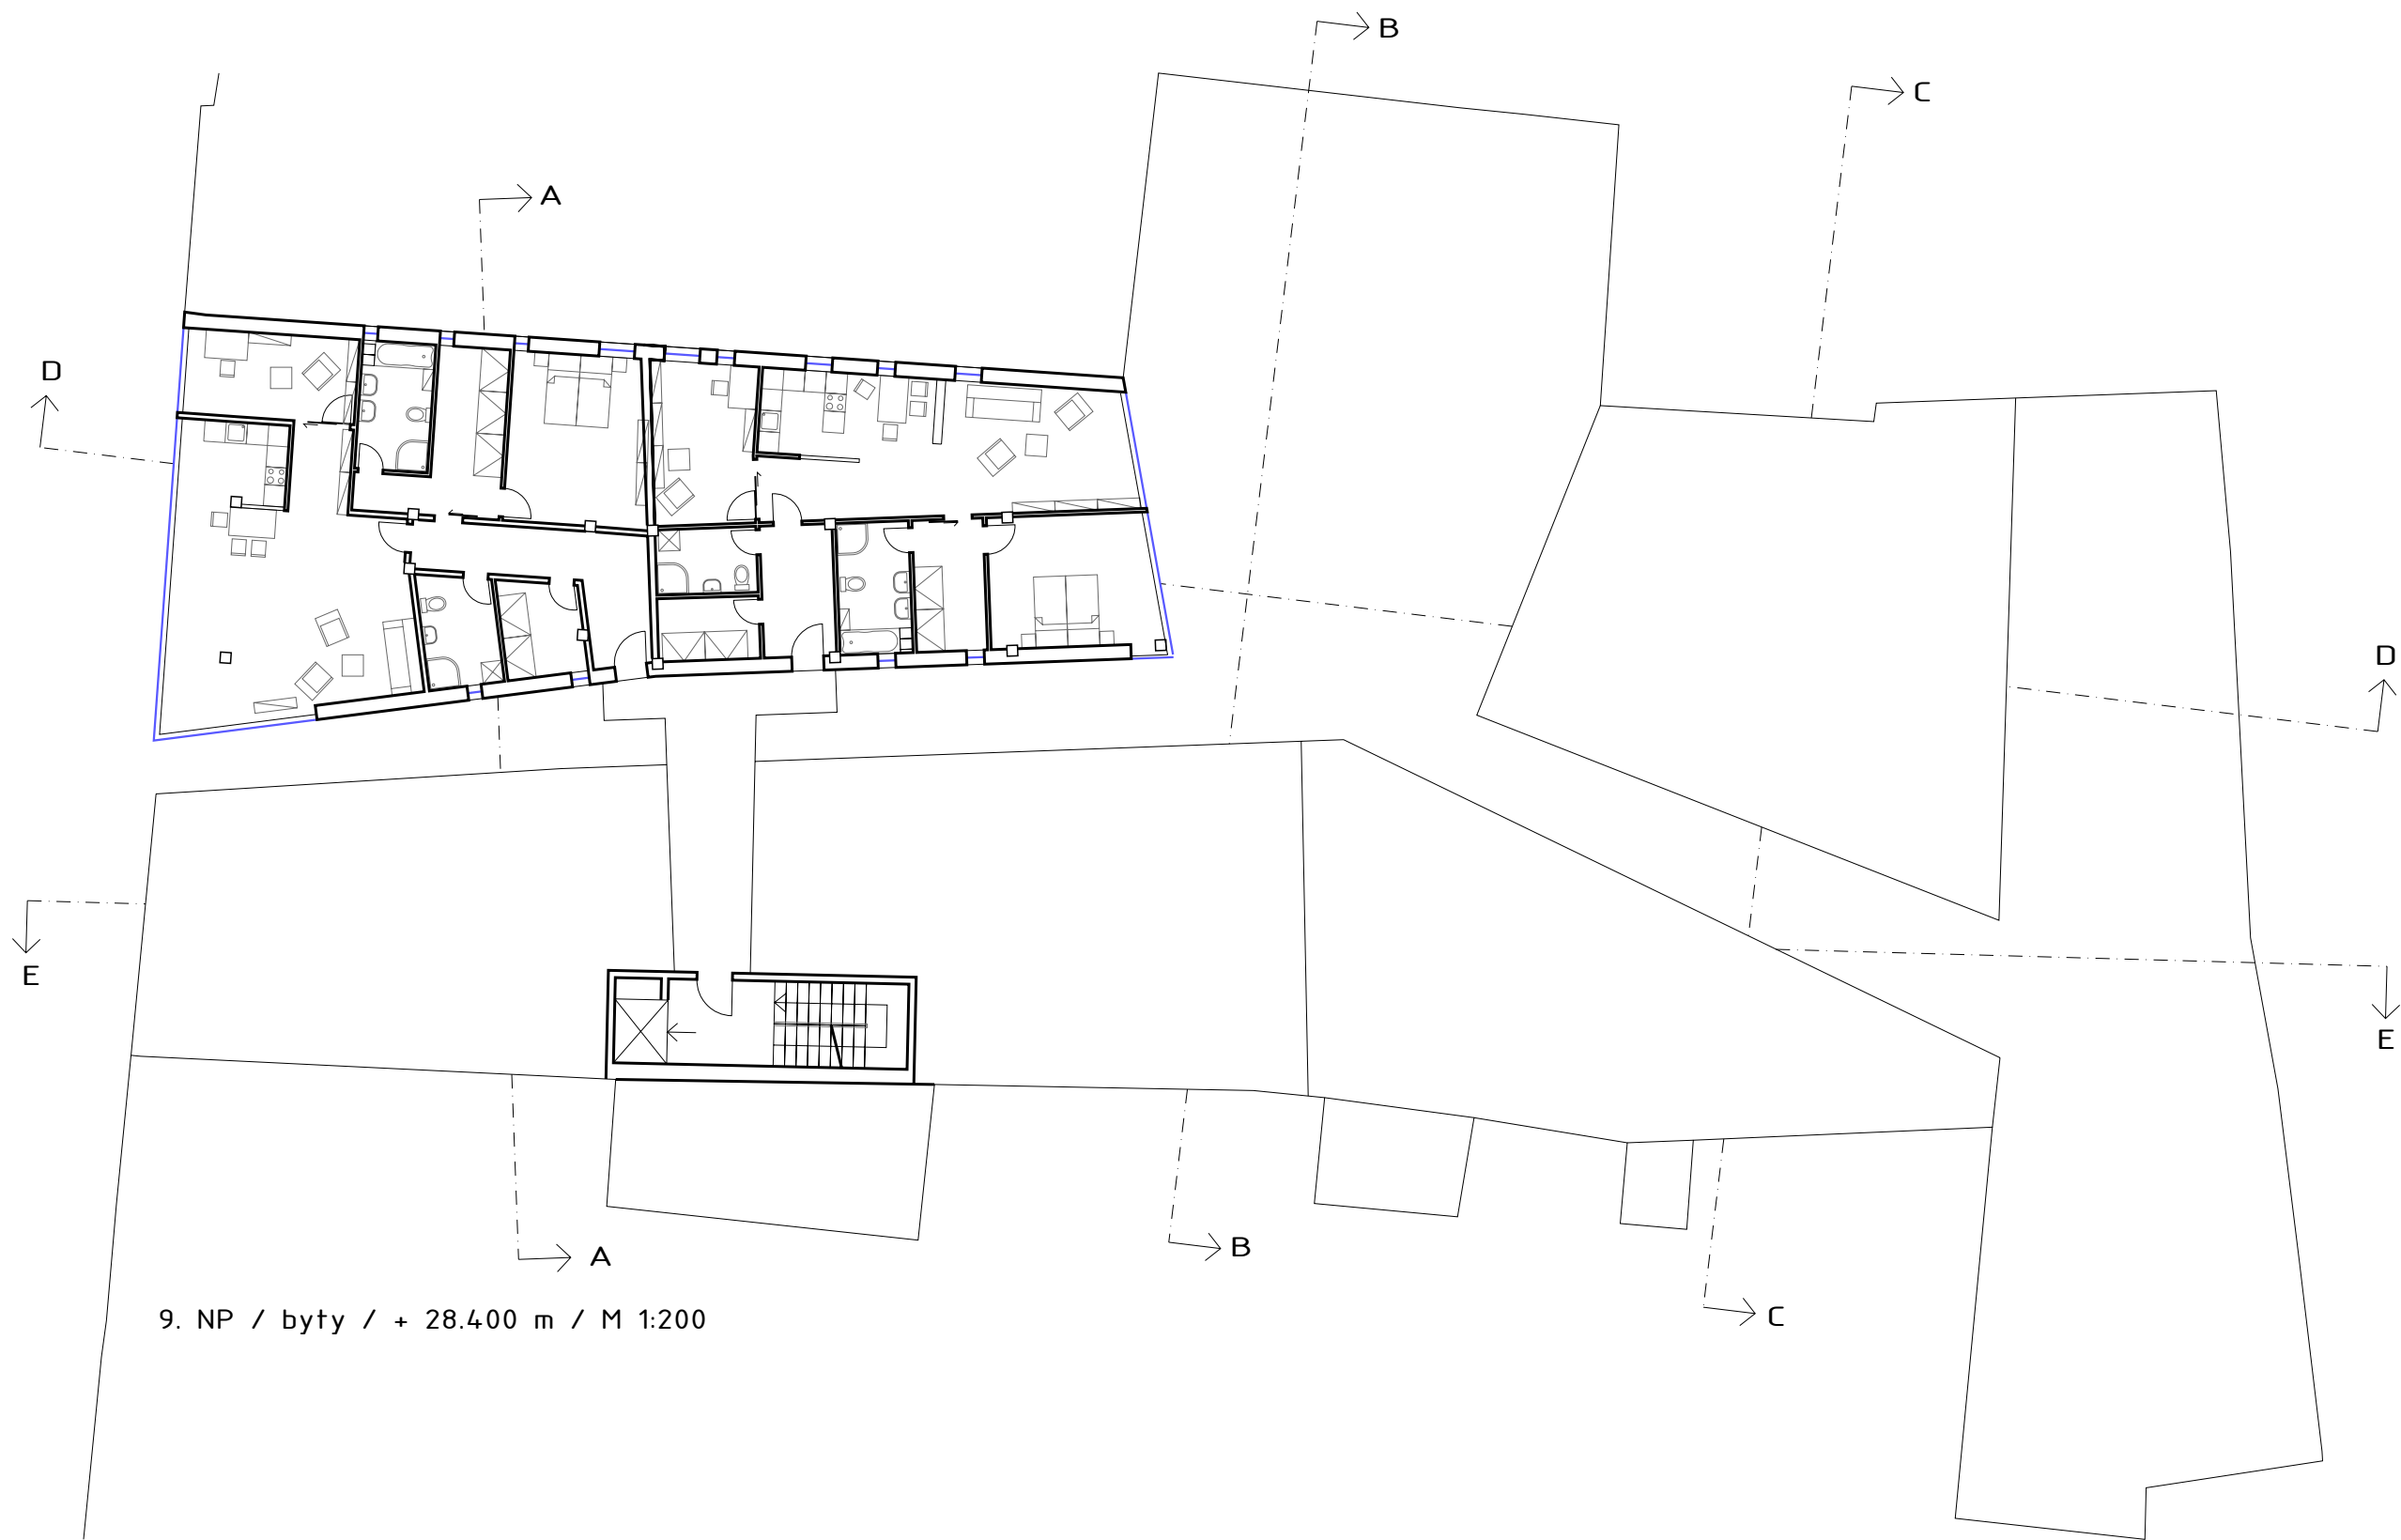

9. NP / byty / + 28.400 m / M 1:200


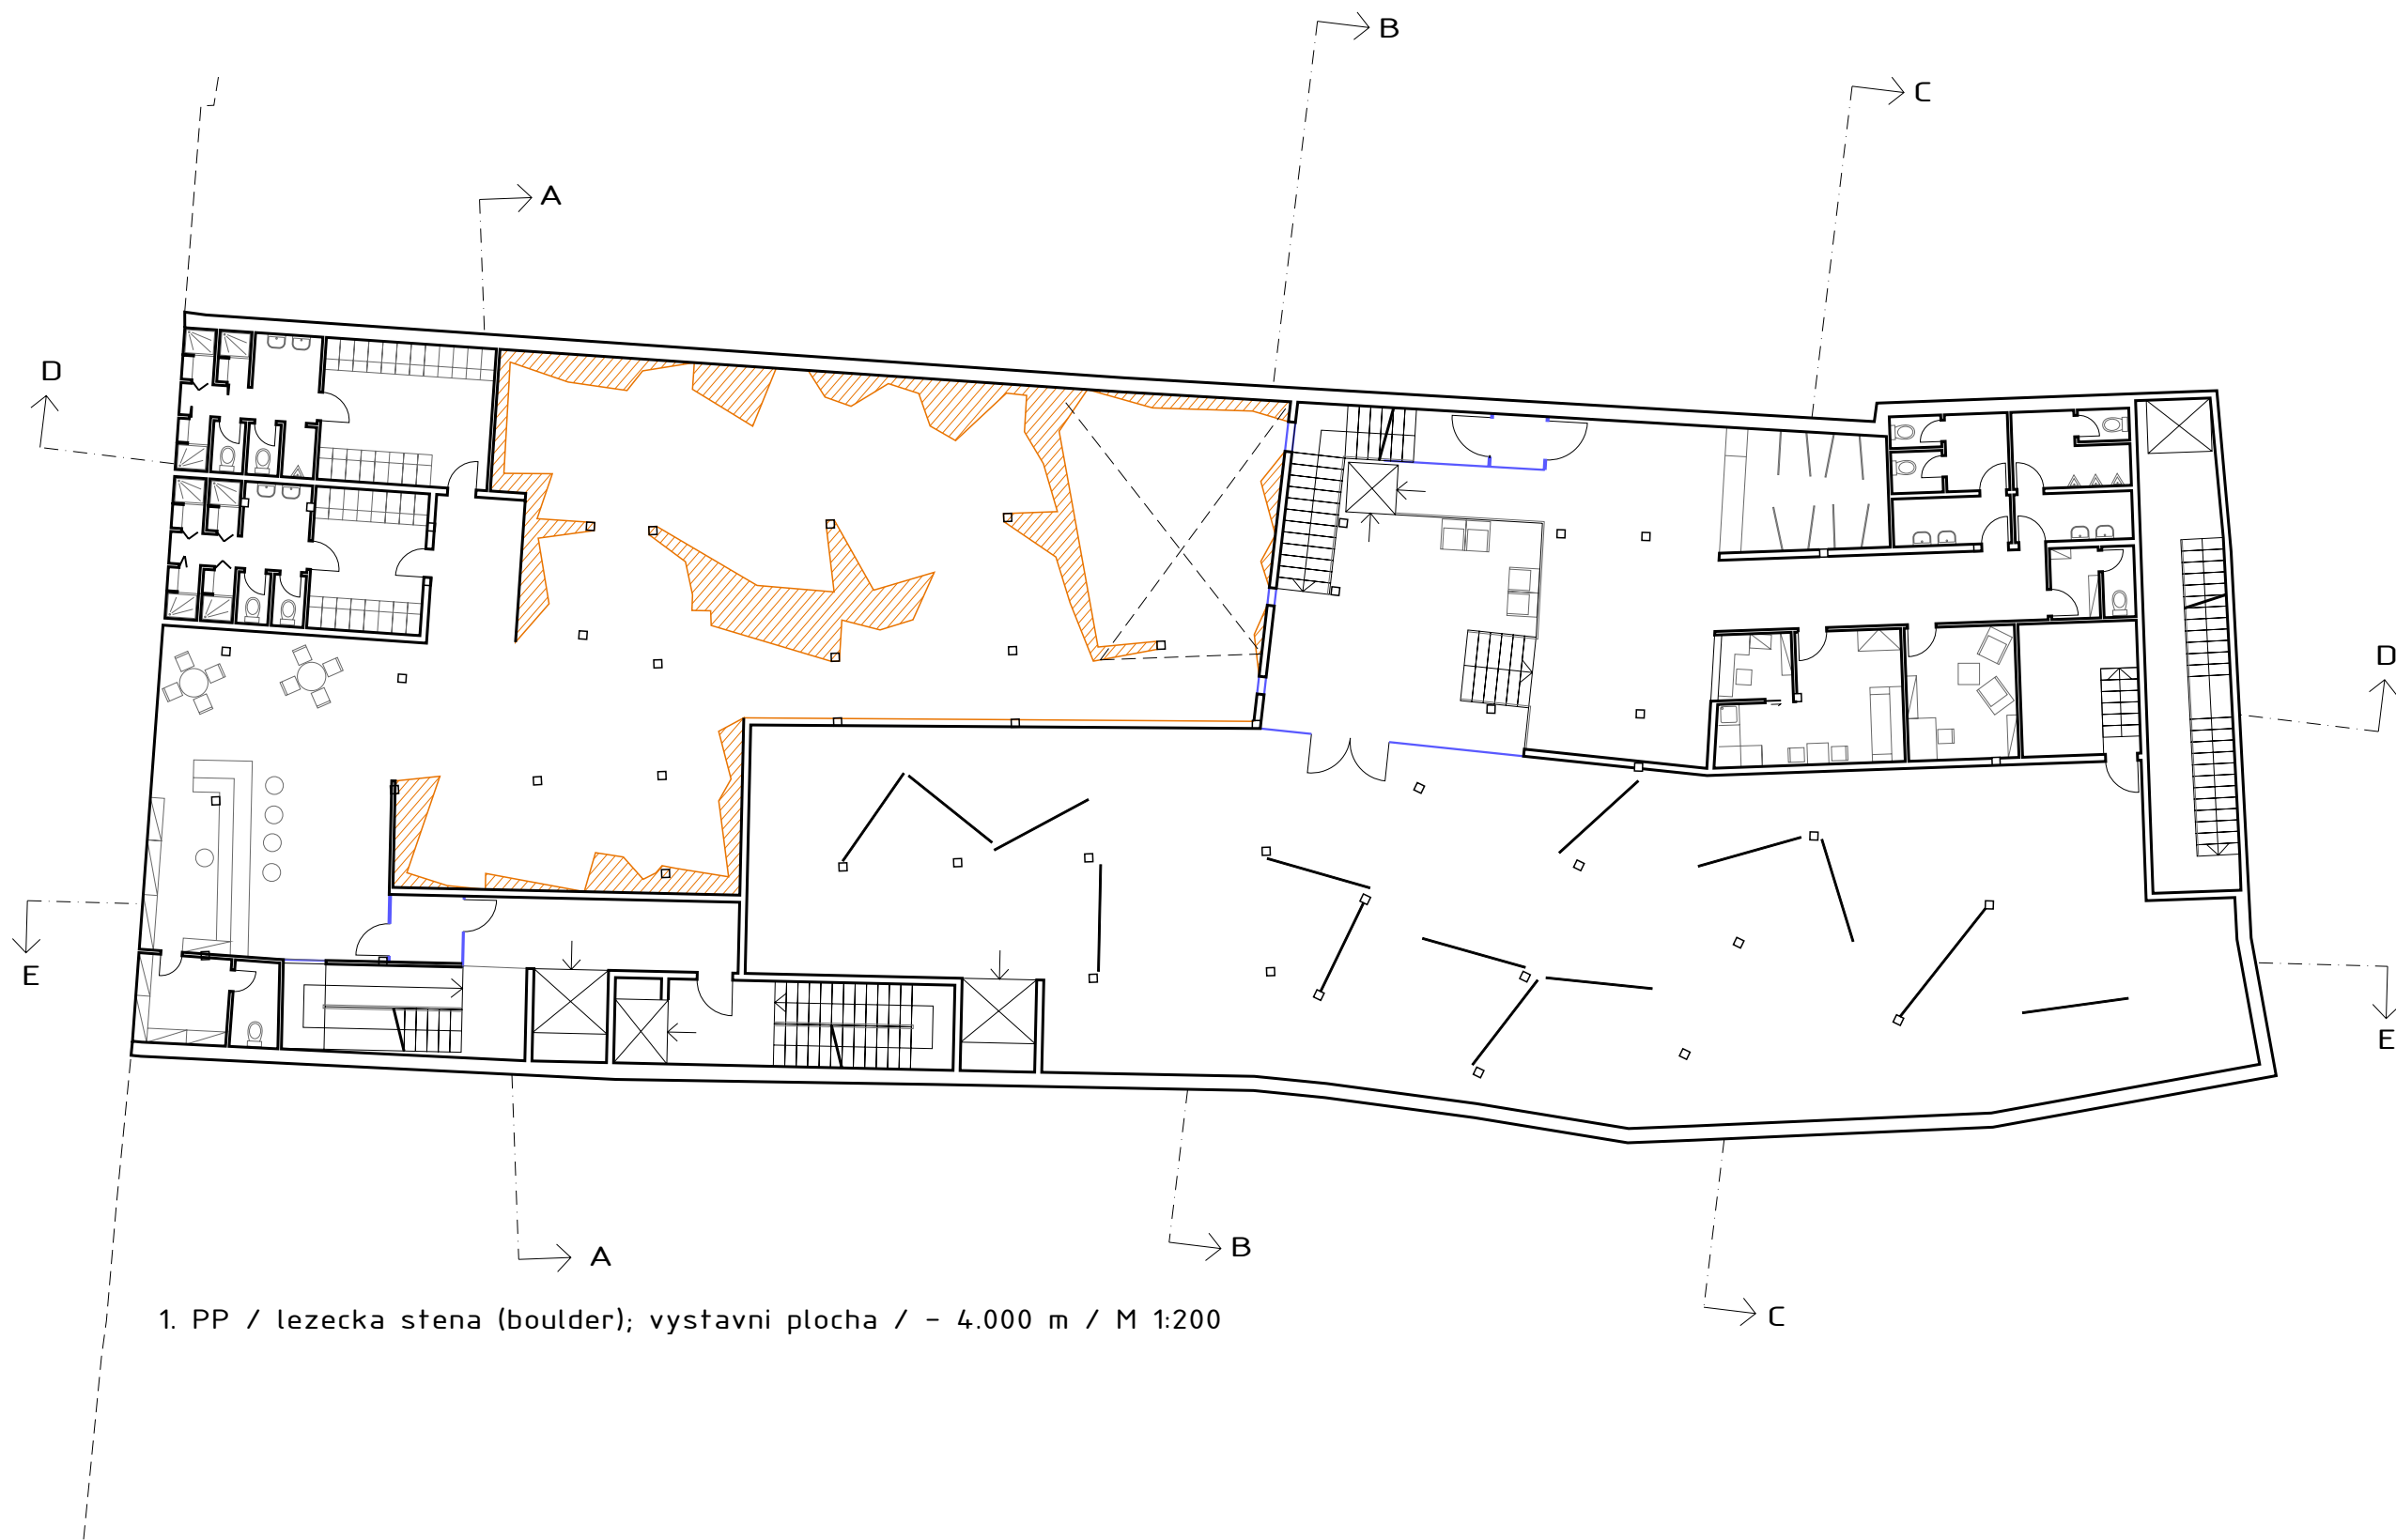


1. PP / lezecka stena (boulder); vystavni plocha / - 4.000 m / M 1:200


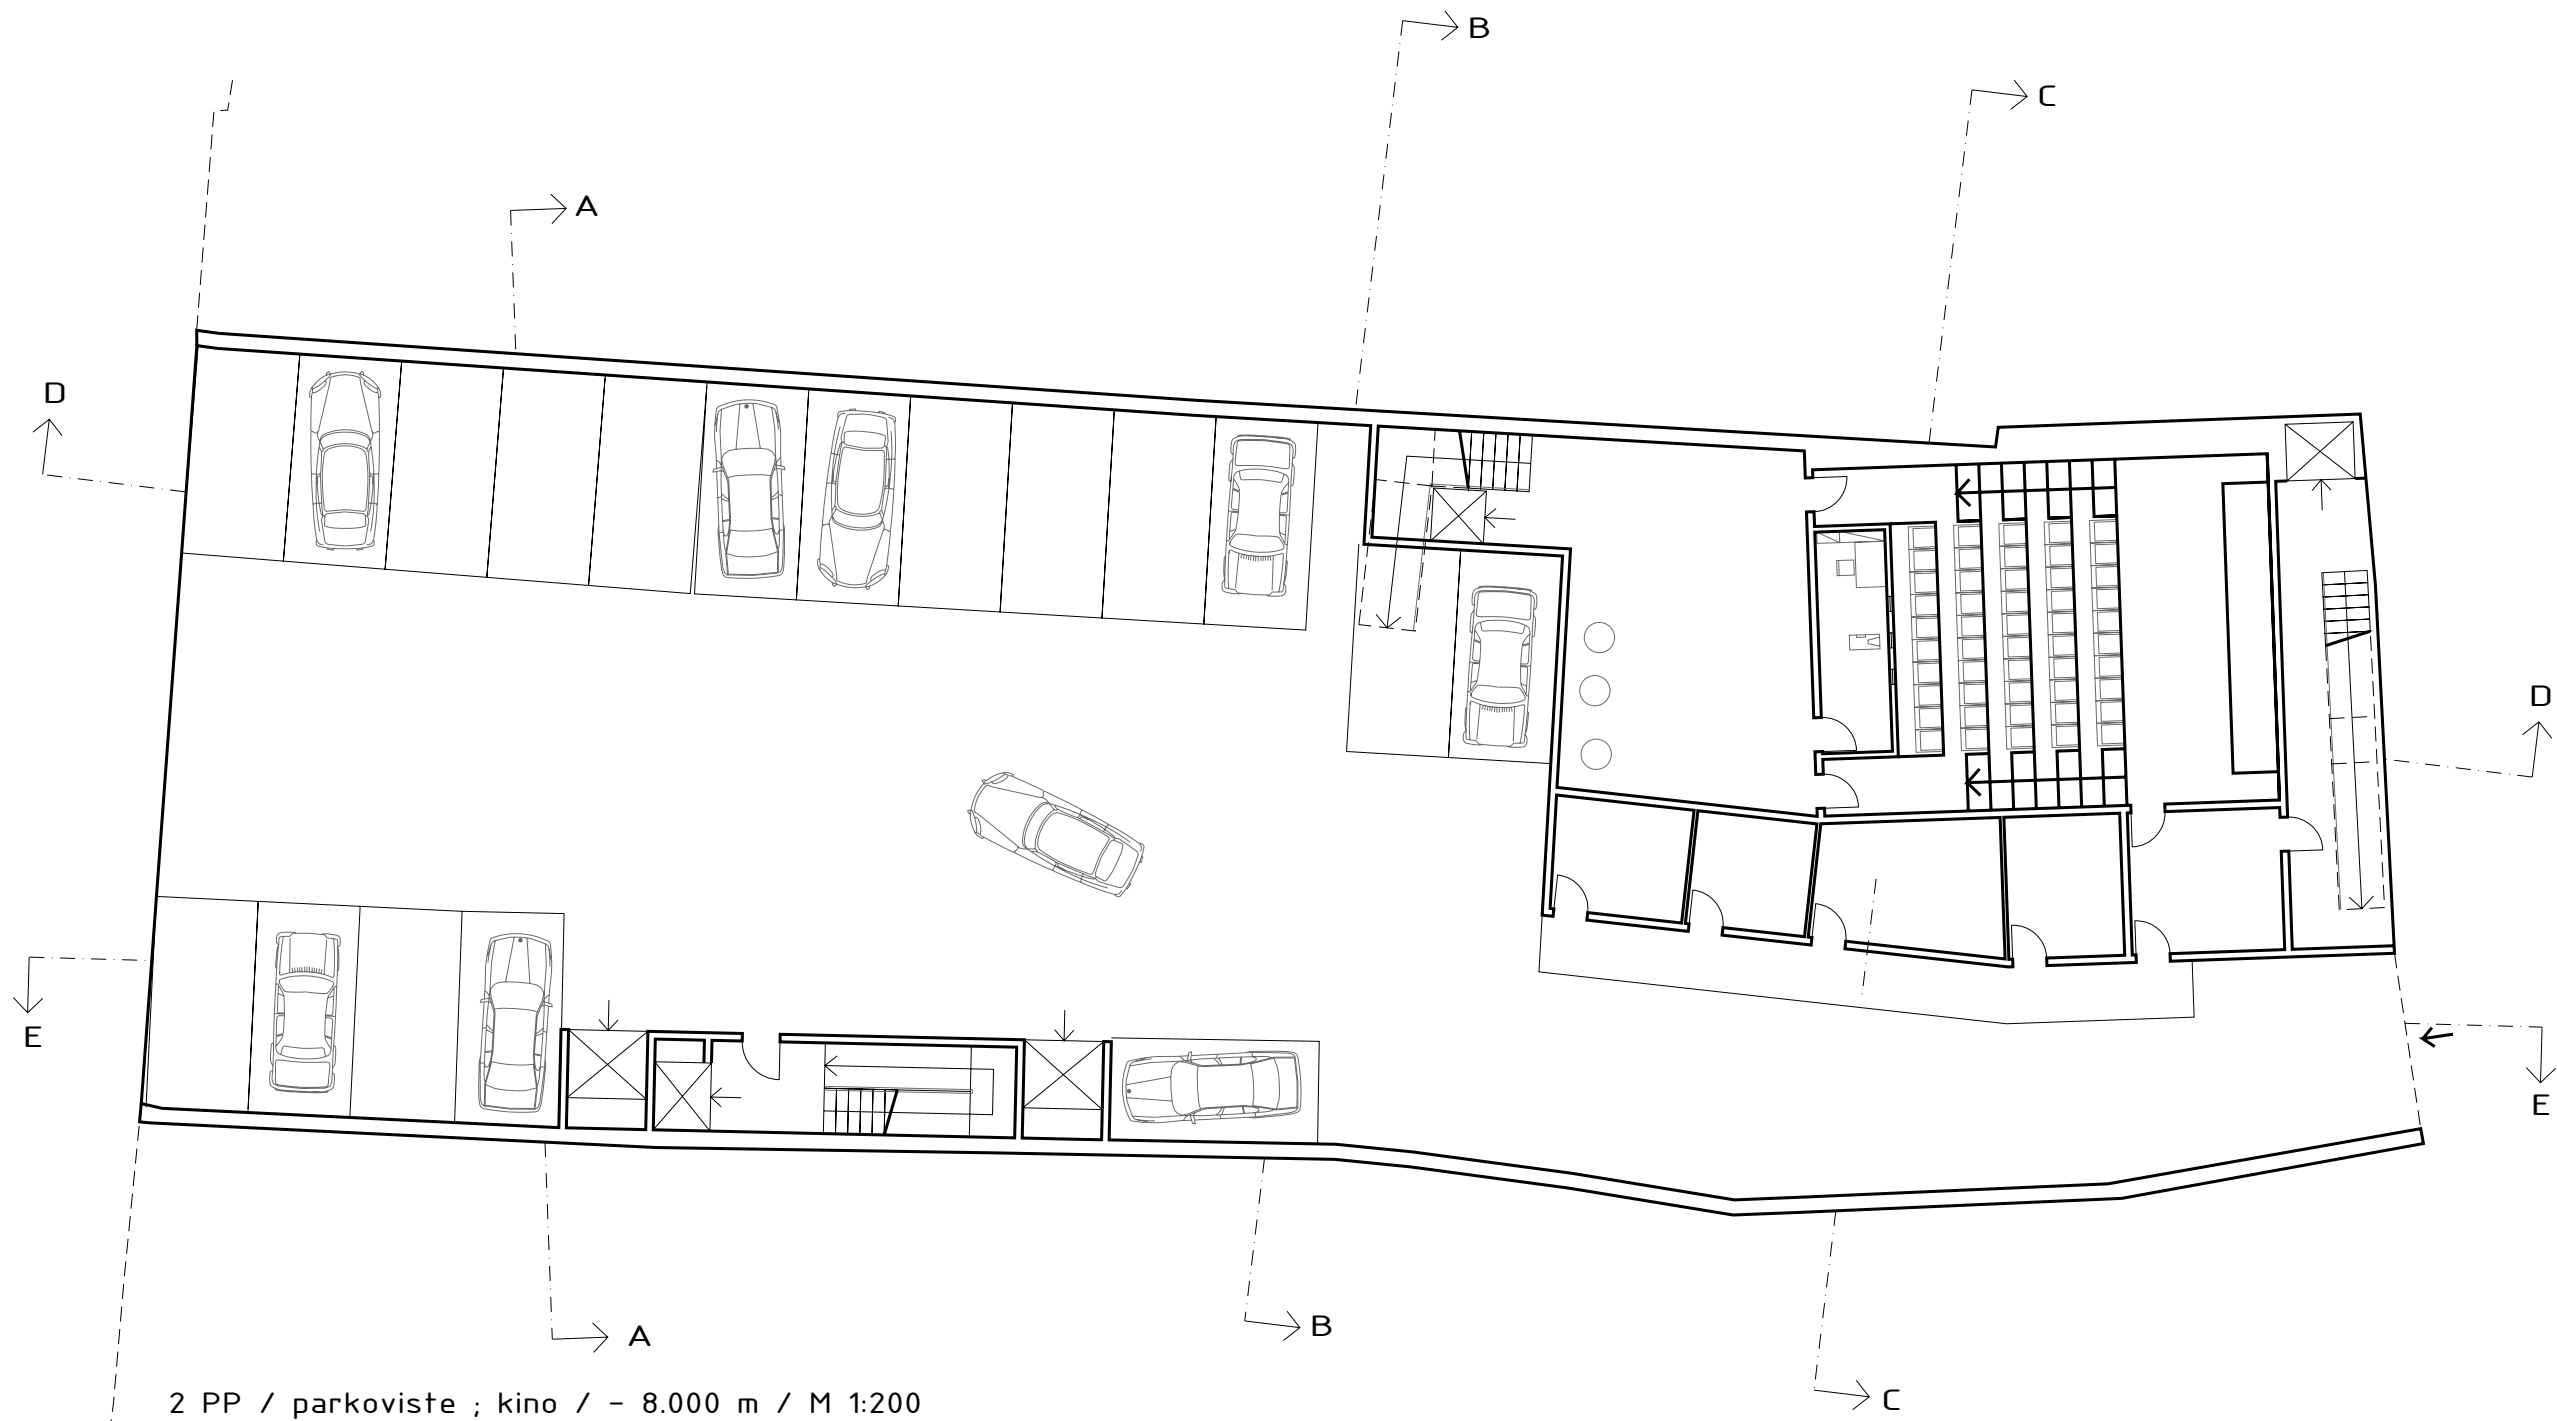






POHLED z Namesti Svobody / M 1:200

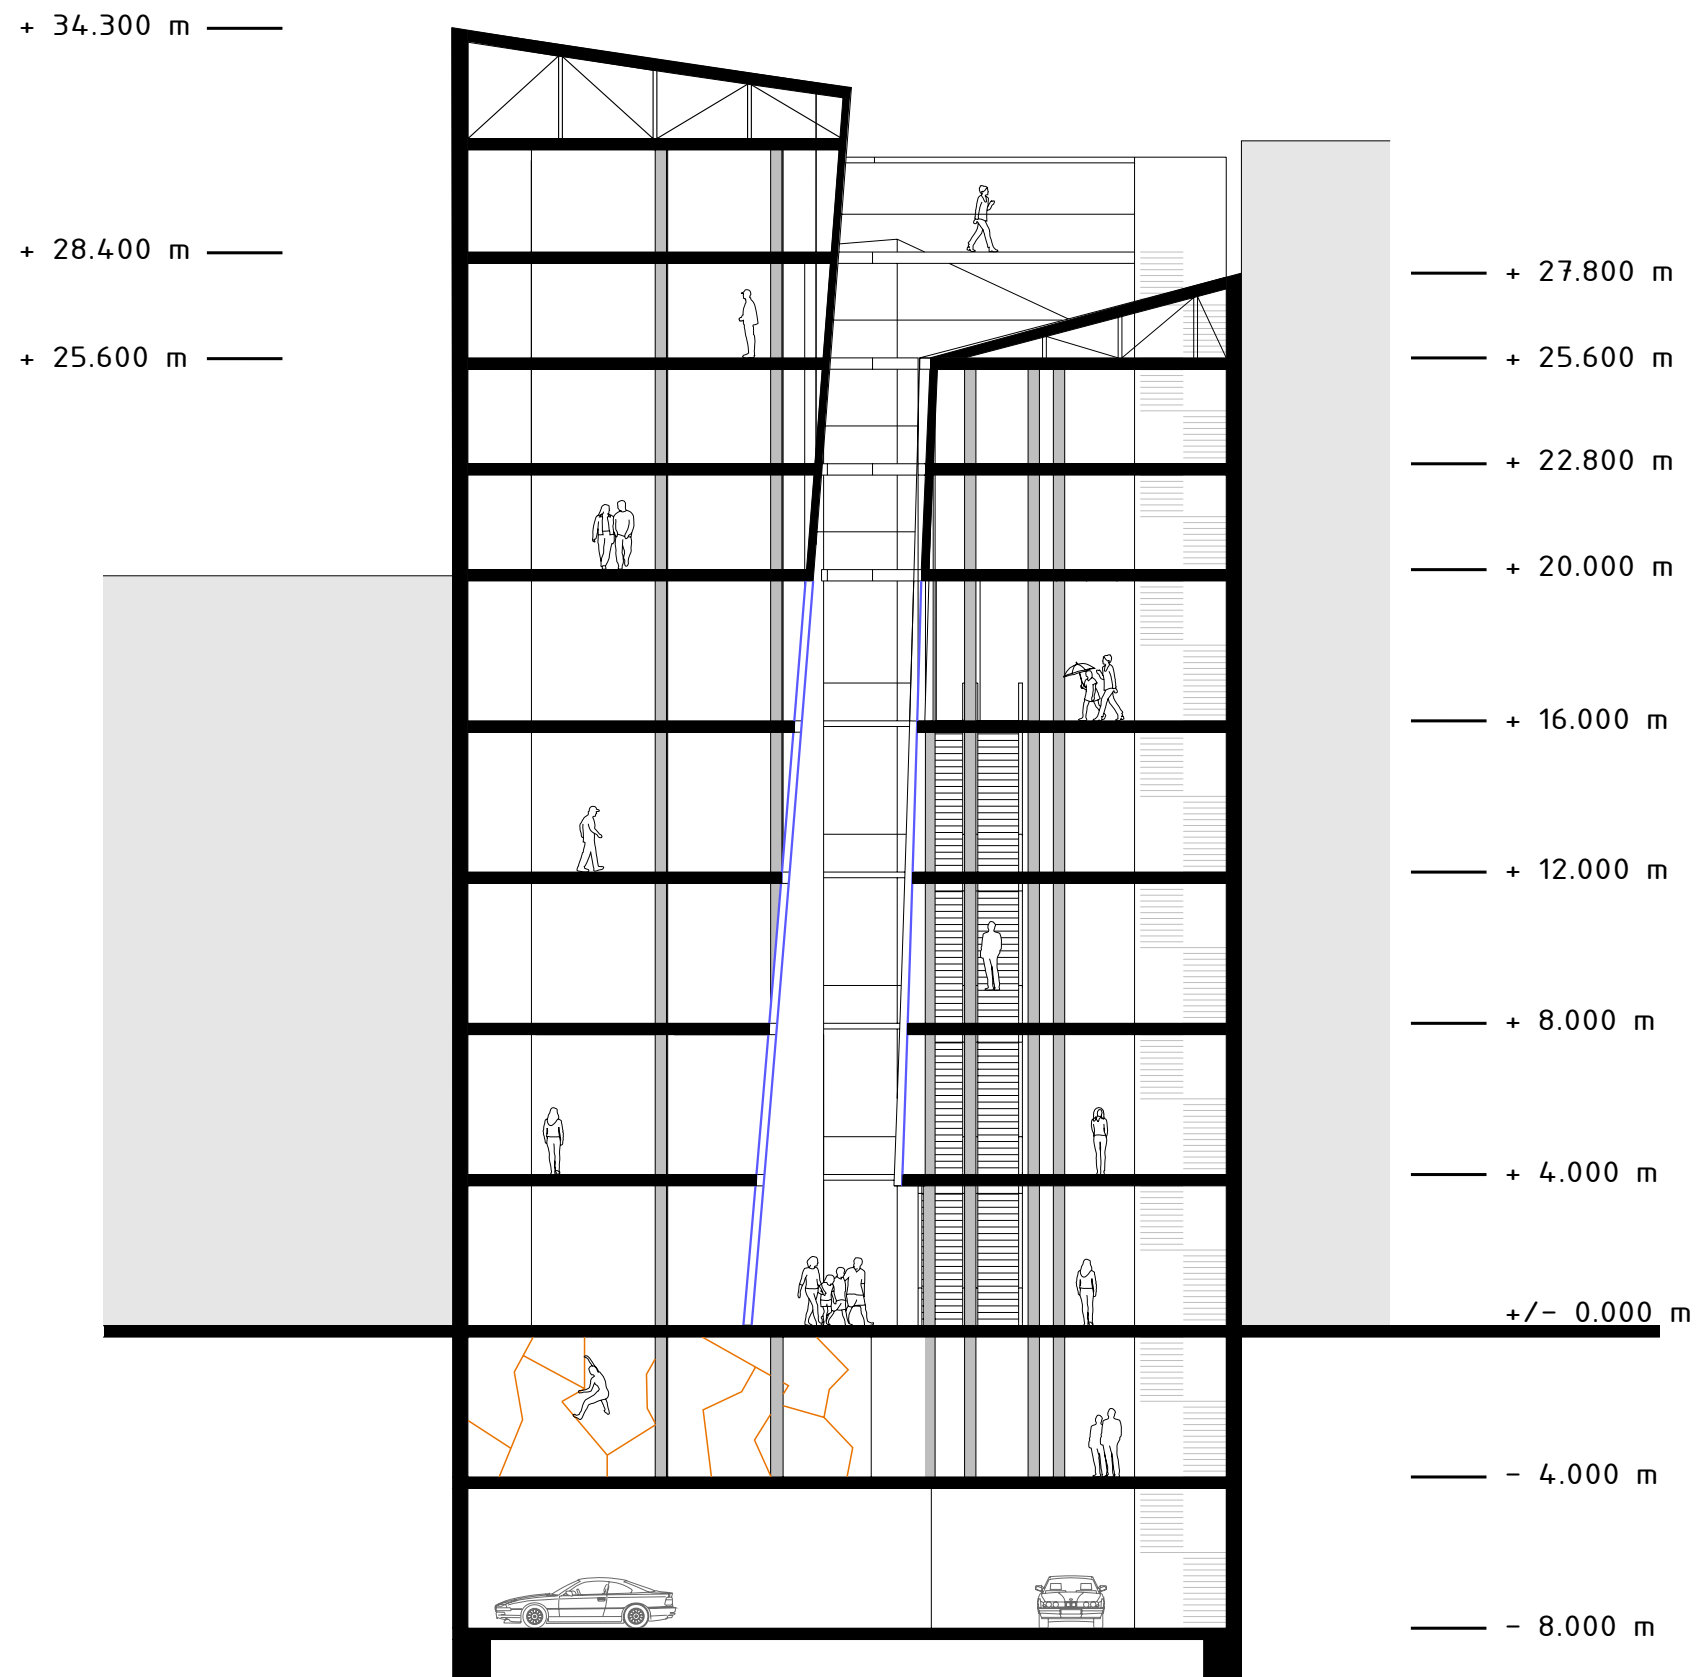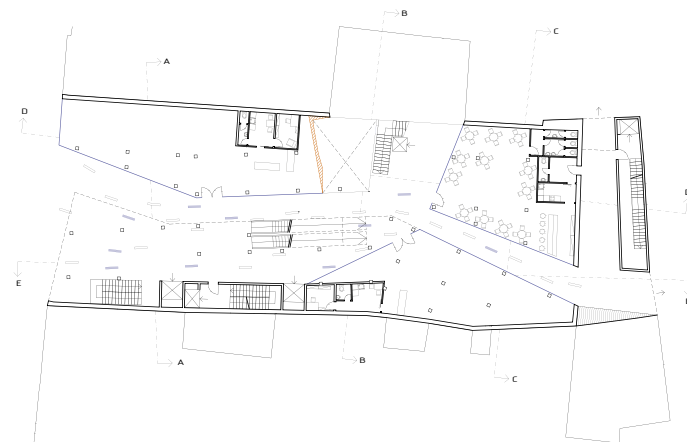

PRICNY REZ AA / M 1:200

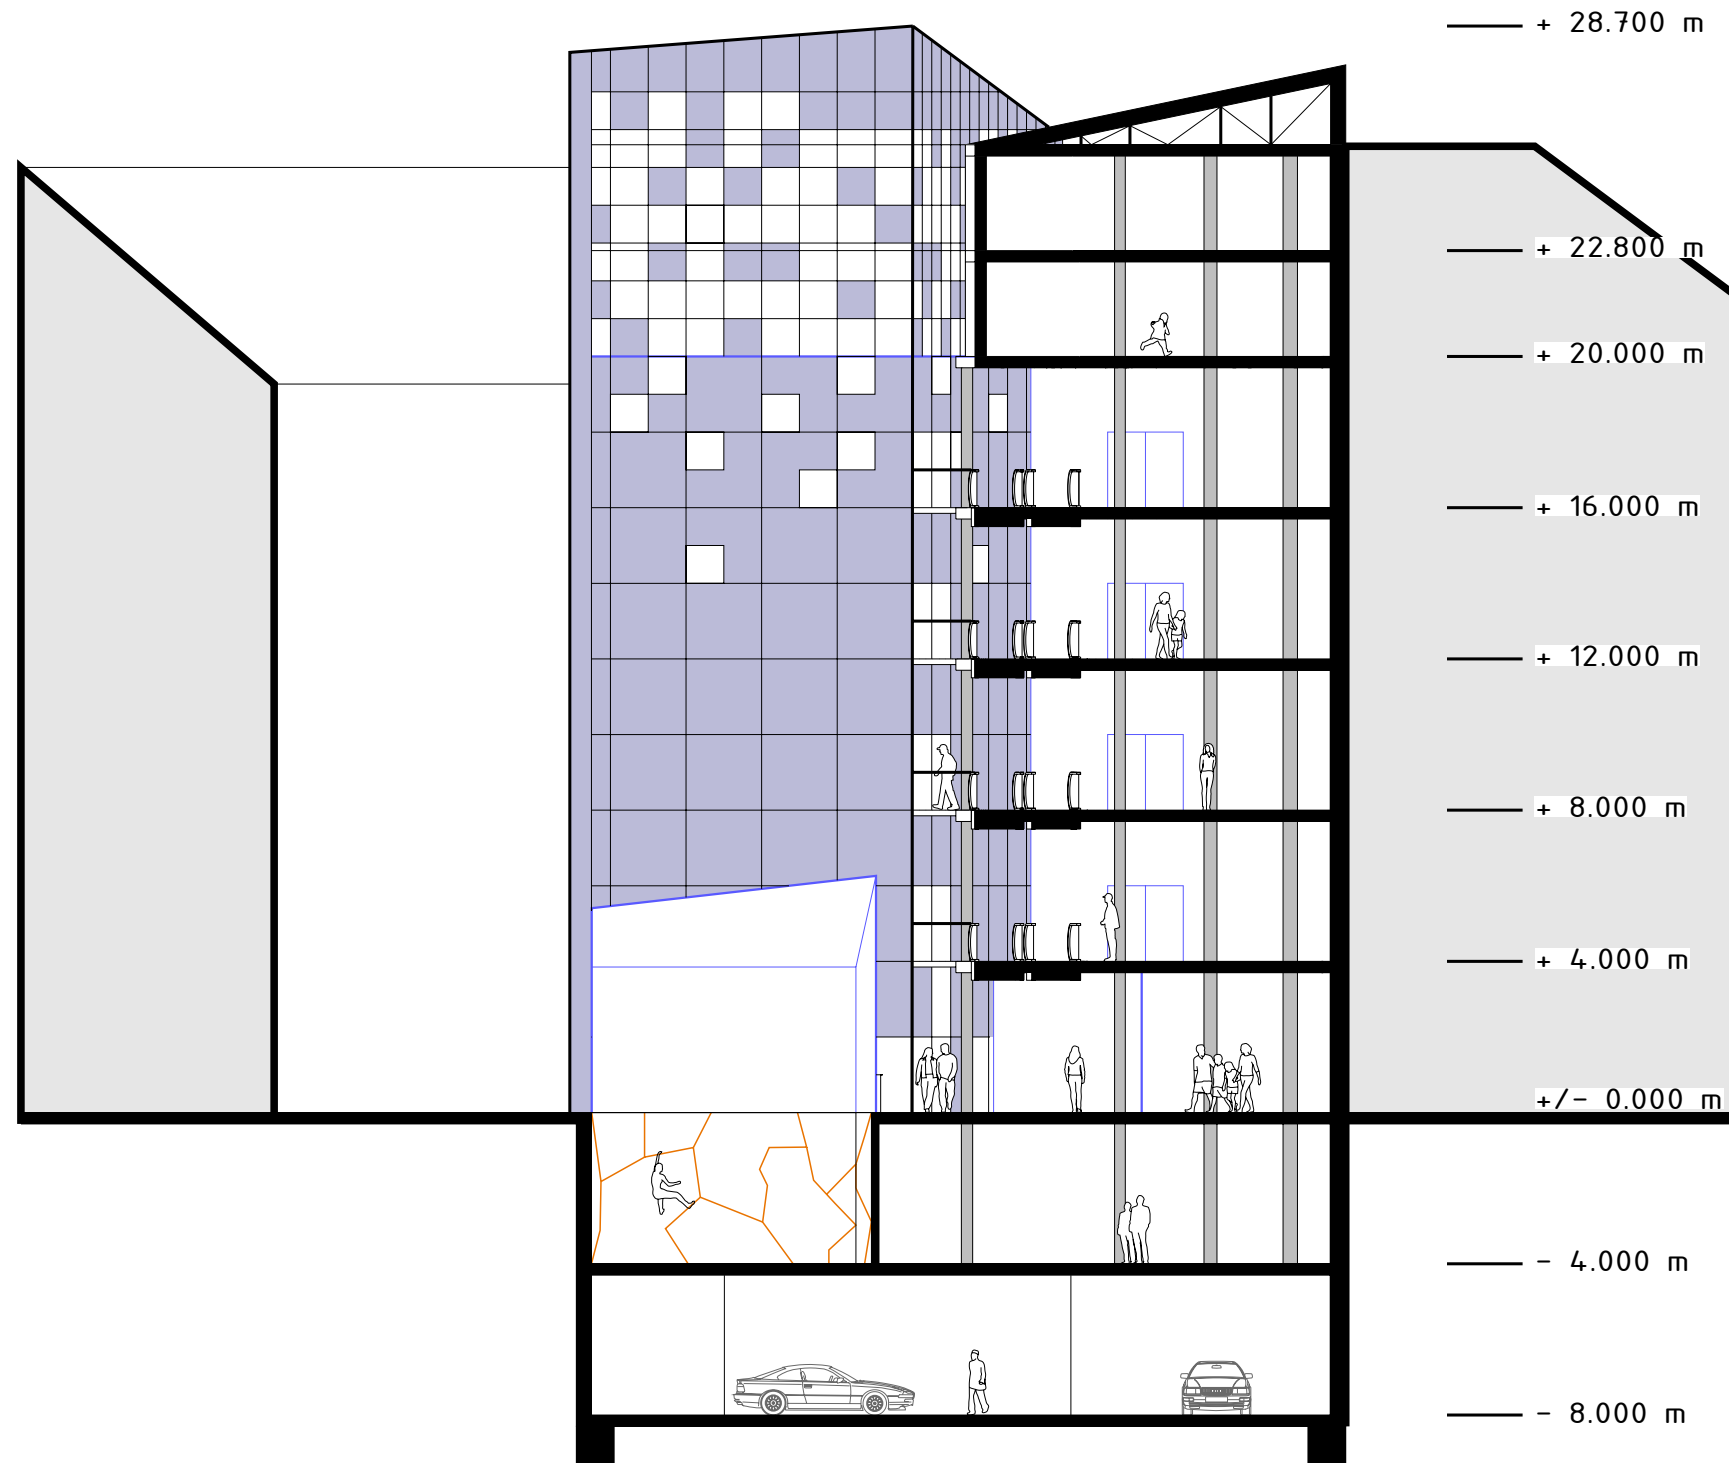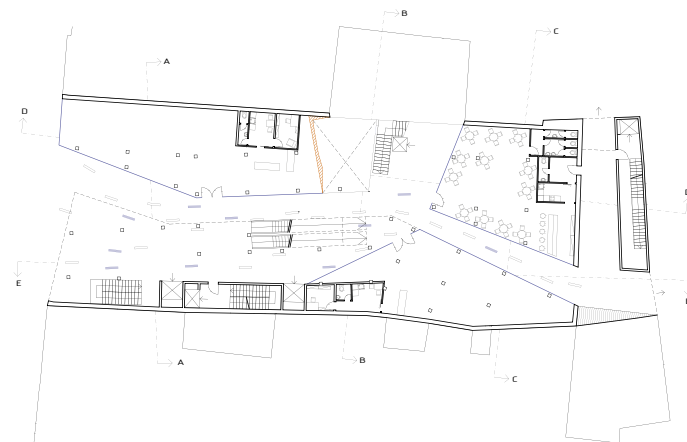


PRICNY REZ BB / M 1:200

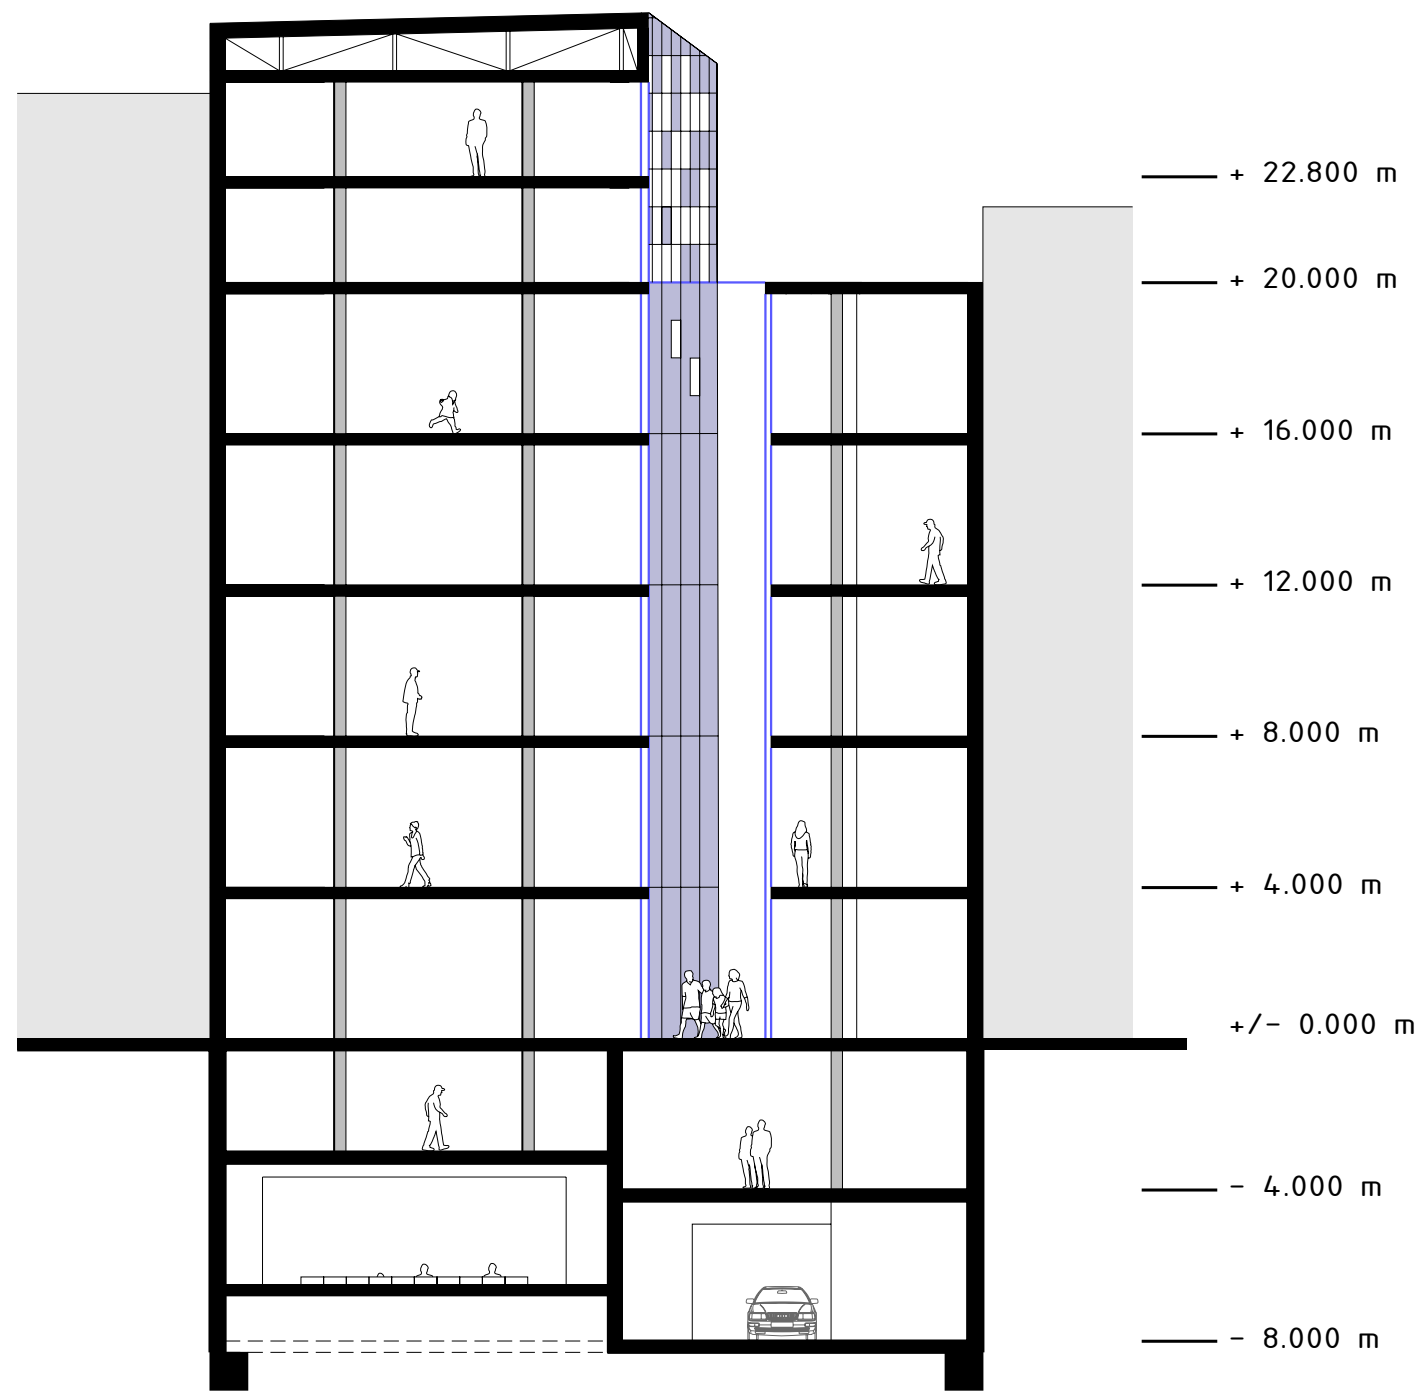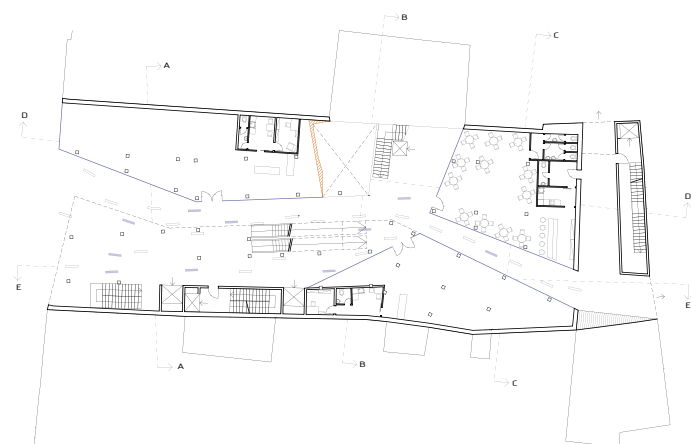


PRICNY REZ CC / M 1:200

+ 36.000 m
+ 28.400 m
+ 25.600 m
+ 22.800 m
+ 20.000 m
+ 16.000 m
+ 12.000 m
+ 8.000 m
+ 4.000 m
+/- 0.000 m
- 4.000 m
- 8.000 m

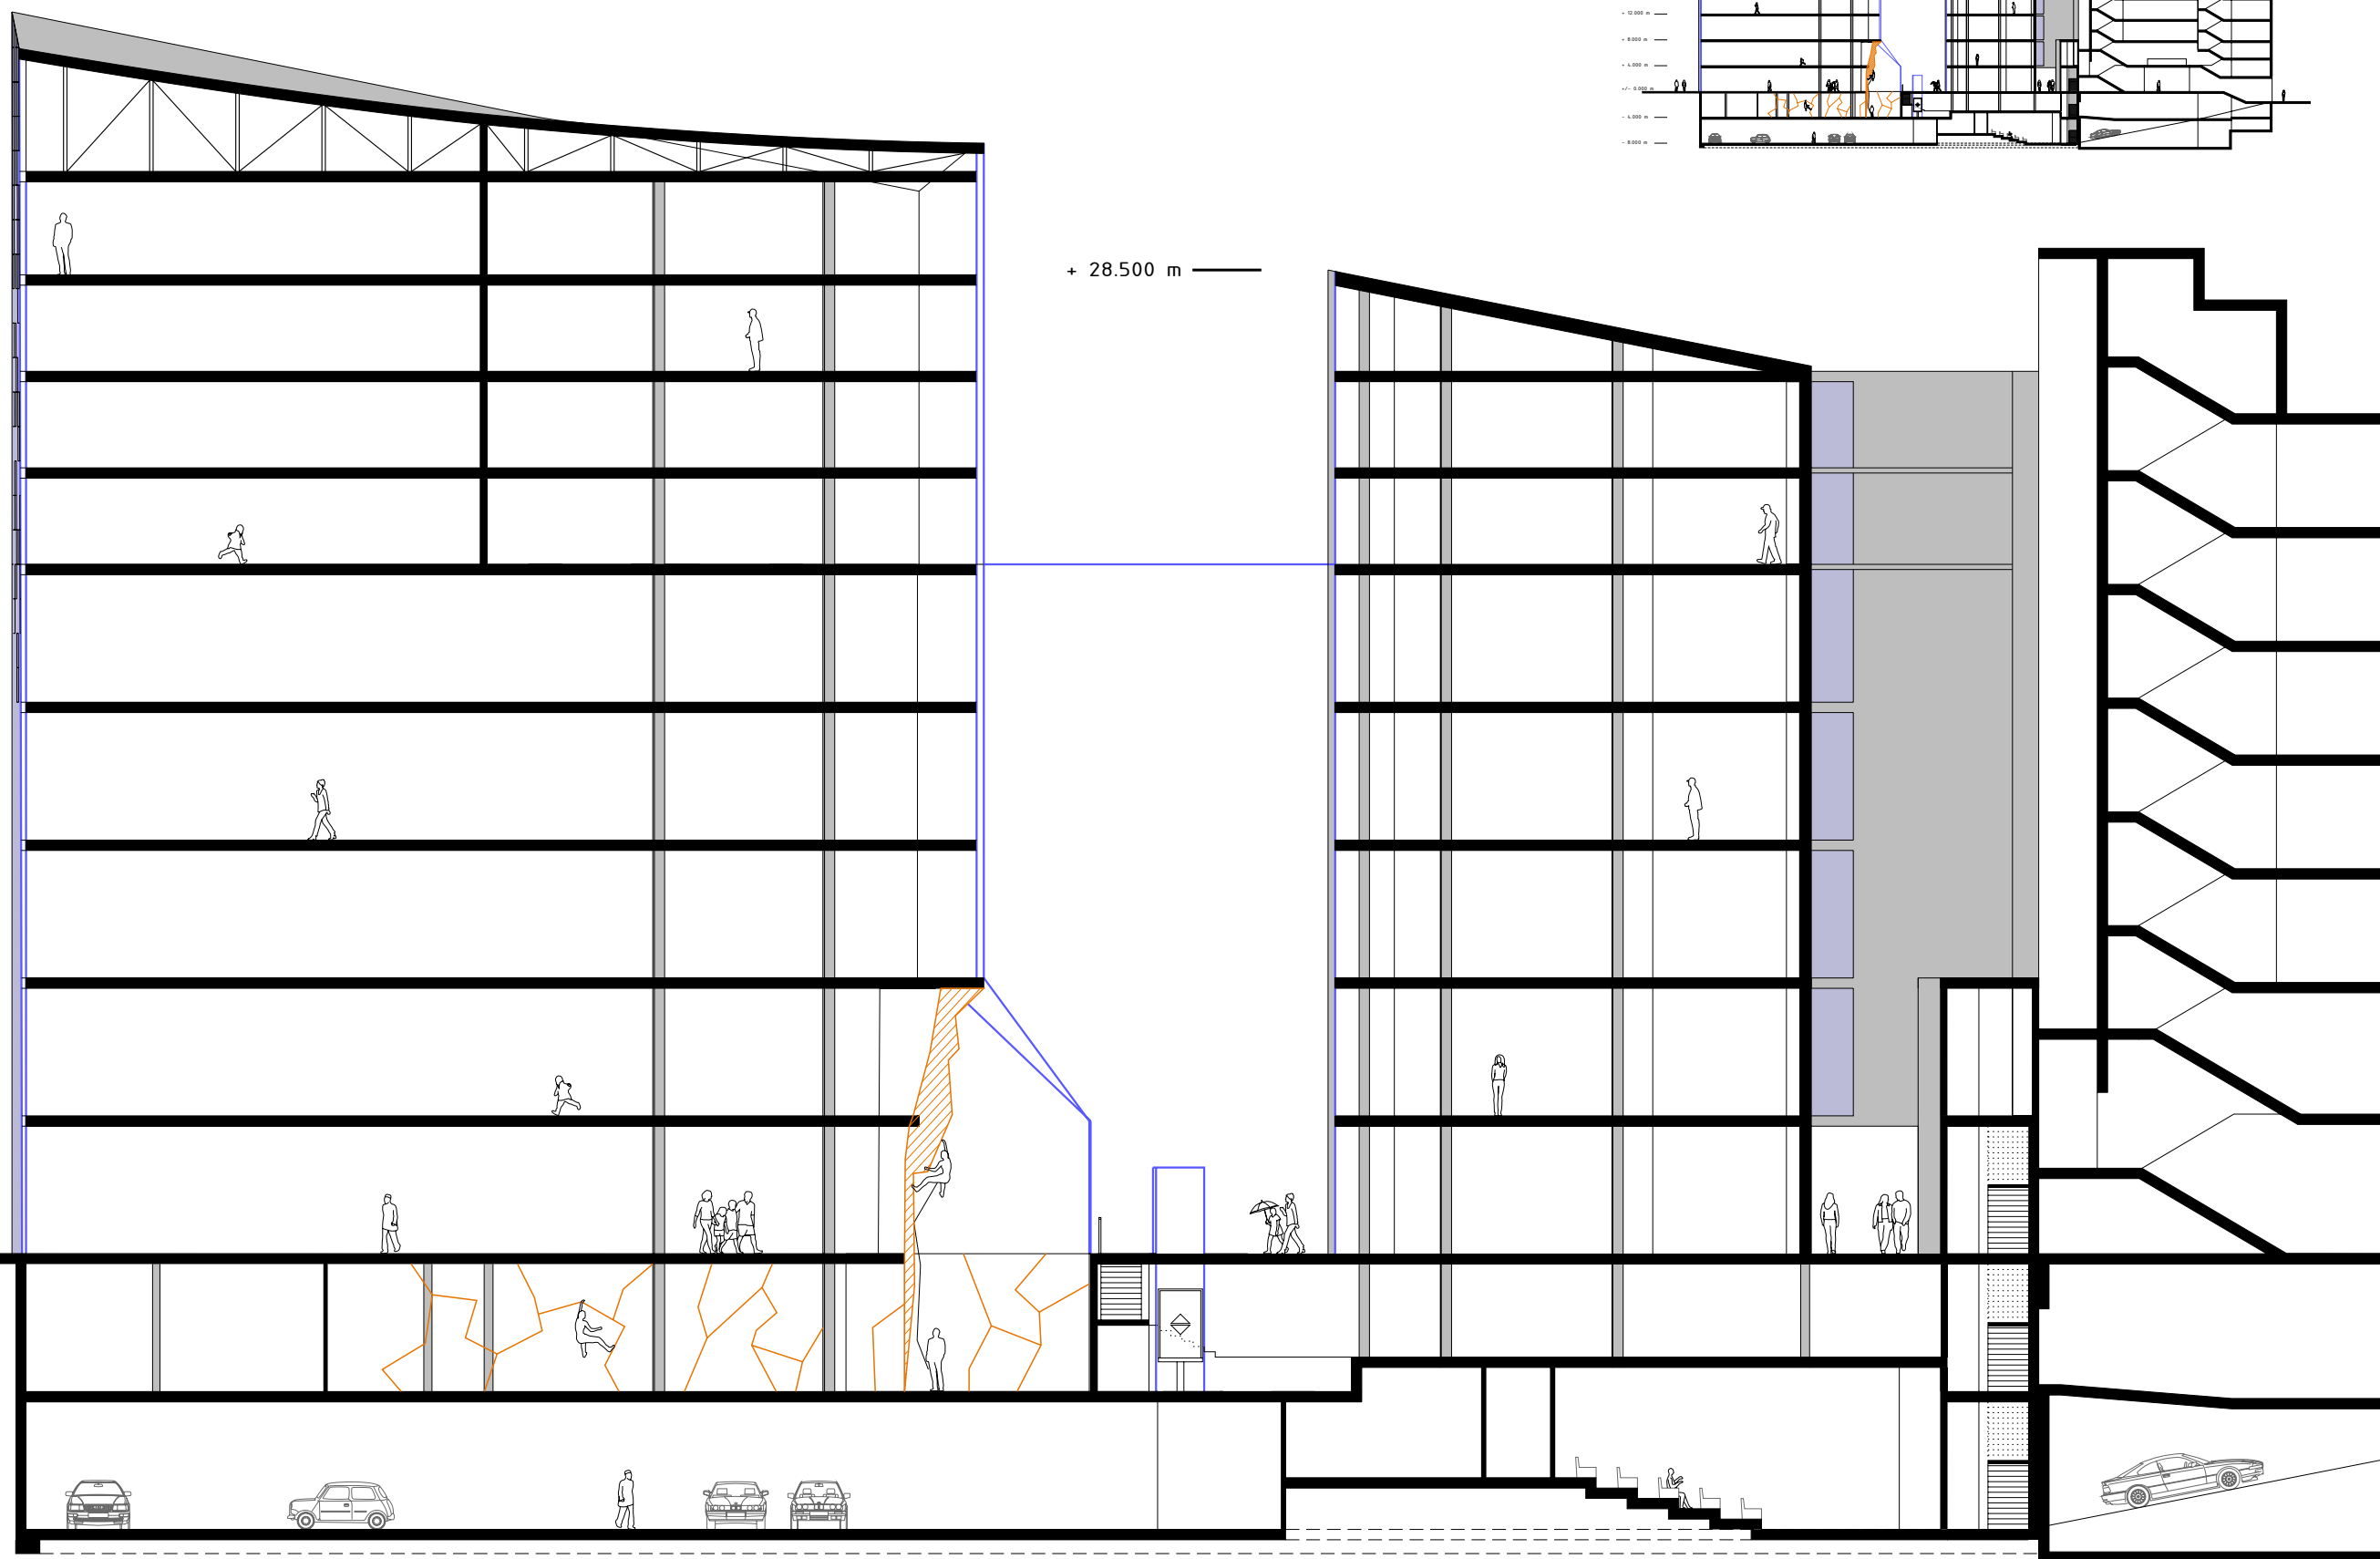

+ 28.500 m

PODELNY REZ DD / M 1:200

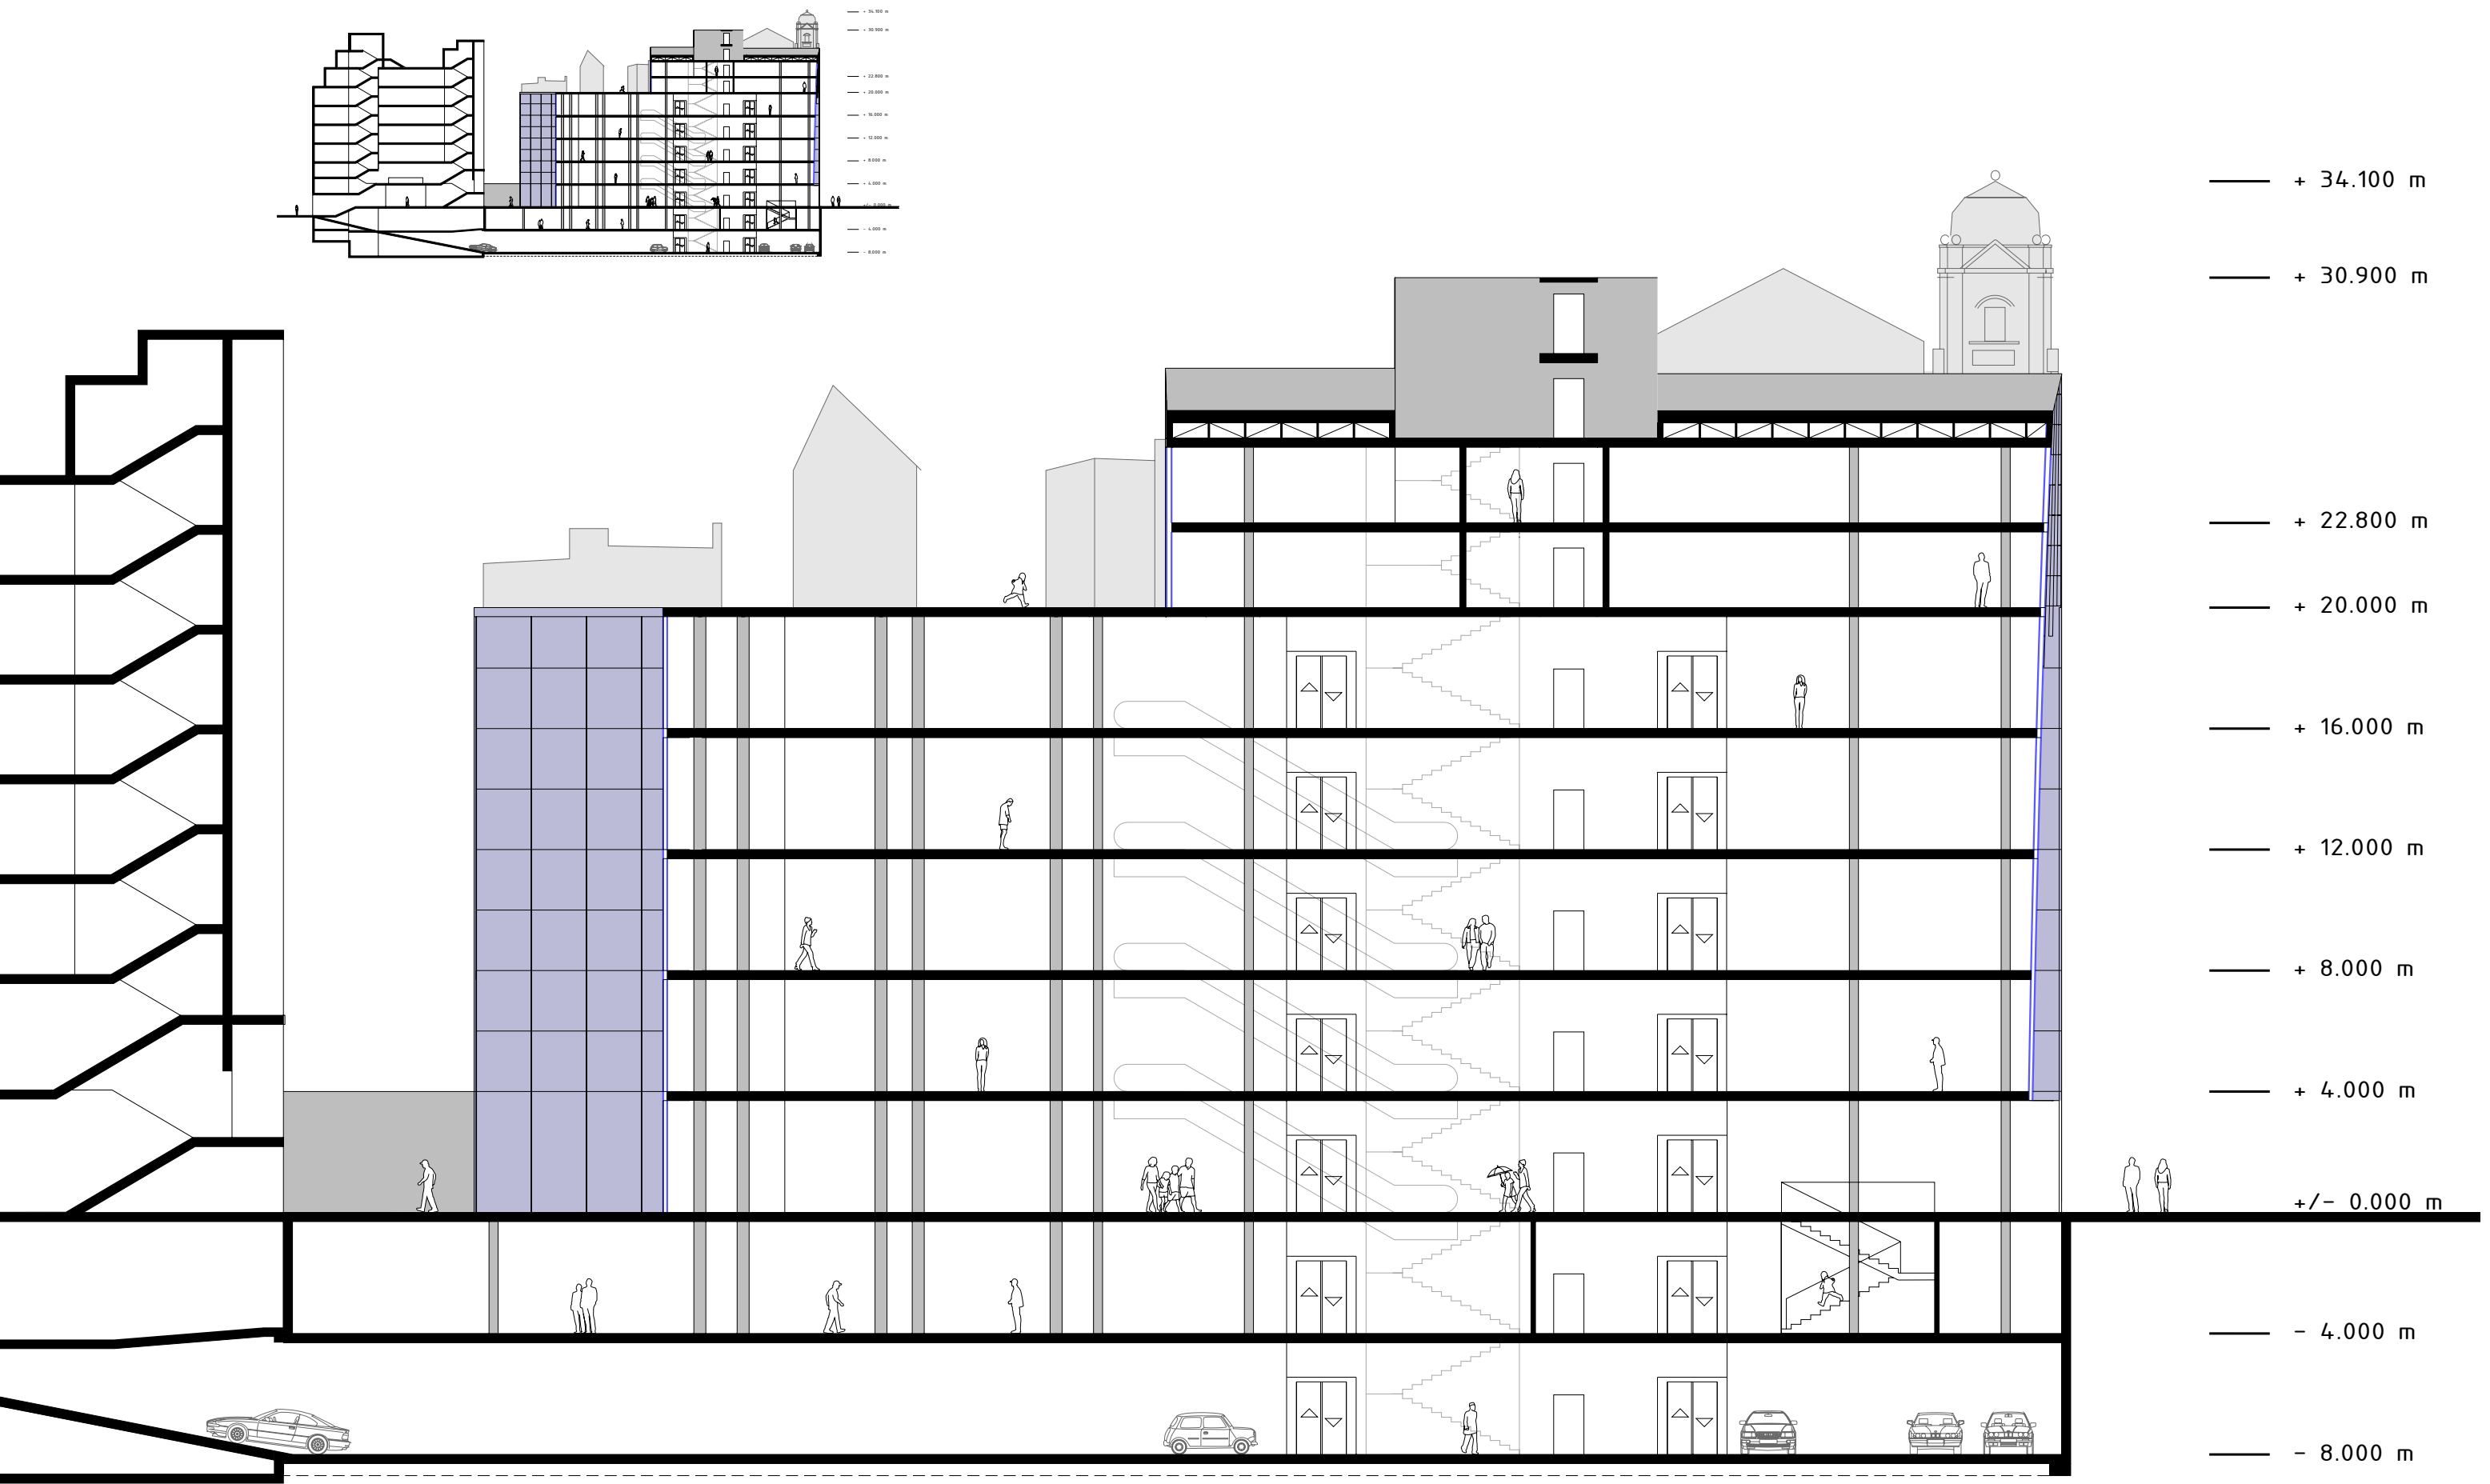

PODELNY REZ EE / M 1:200

nam. Svobody

icka

Postovska

Postovska

Janska

SITUACE reseného uzemi / M 1:500

OUT->DOORHOUSE - POLYFUNKČNÍ DŮM NA NÁMĚSTÍ SVOBODY V BRNĚ / JAKUB HENDRYCH / 3.FA TUL / 2004

